



3D Drawing are for illustrational purposes only and do not represent the actually finishes and or fixtures.

## Golf Shed w/Simulator

10' x 20' Gable w/Deck

This document is for illustrational purposes only (it has not been reviewed by an architect or engineer unless otherwise stated in or on this document) and should not be relied on for any purpose other than illustration and general layout of building.

Wolf Valley Buildings, LLC and affiliates assume no liability or responsibility for any mistakes, or errors herein.

All rights reserved by Wolf Valley Buildings, LLC. This document and the information contained herein are confidential and protected from disclosure pursuant to Federal law. Use, dissemination, or copying of this information is strictly prohibited. If you received this document in error, please erase all copies and attachments and notify the sender immediately.

Customer Responsible to verify all local, state, and any jurisdictional codes and building requirements.




Original Doc. Date  
01/05/2026

Revision Date  
01/10/2026

Revision #  
R1a

3D View

Page 1 of 8

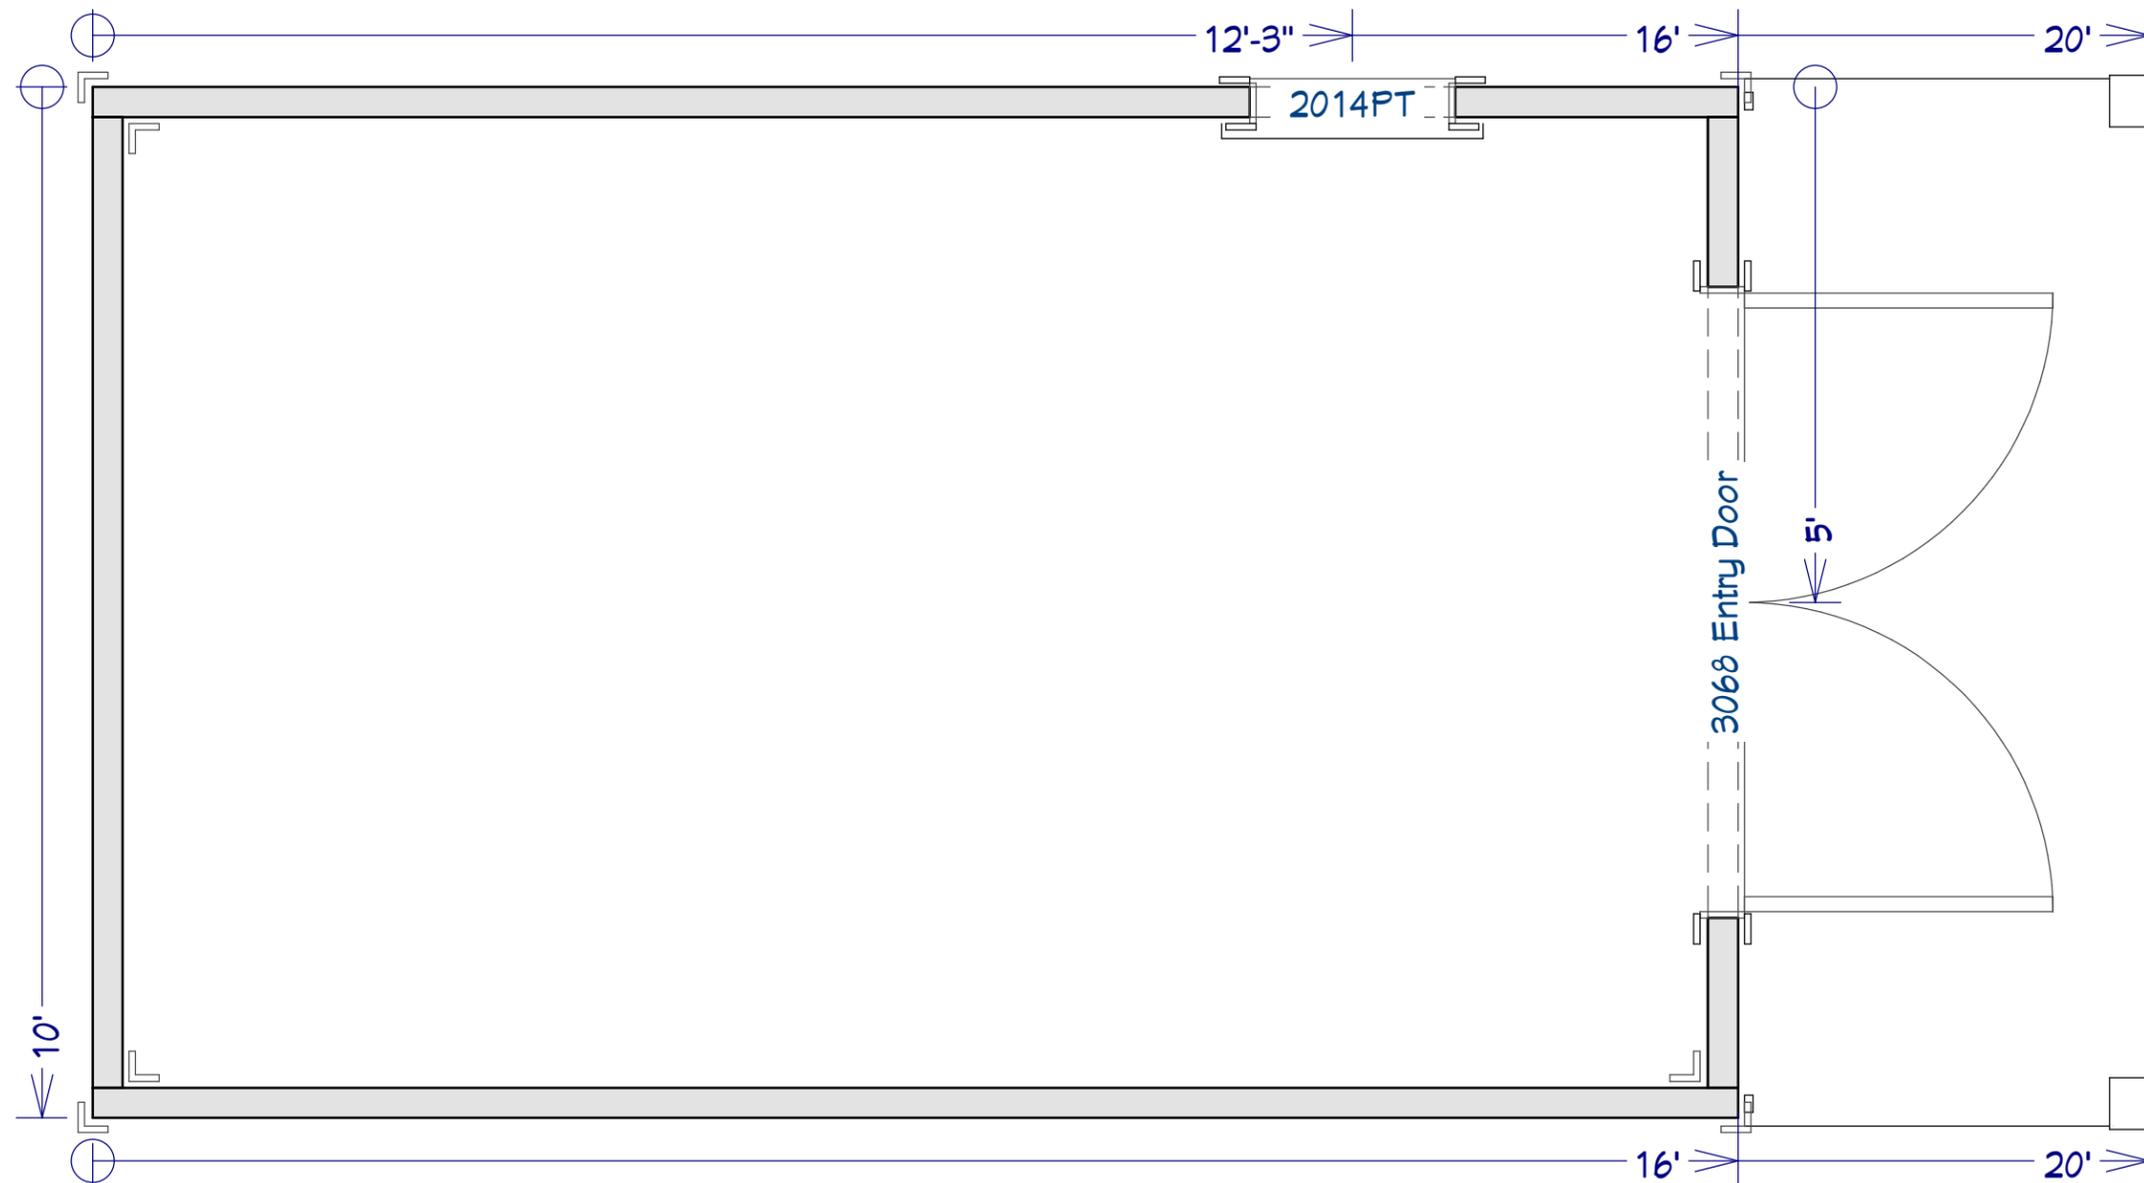

**Golf Shed w/Simulator**  
 10' x 20' Gable w/Deck

This document is for illustrational purposes only. It has not been reviewed by an architect or engineer unless otherwise stated in or on this document and should not be relied on for any purpose other than illustration and general layout of building.  
 Wolf Valley Buildings, LLC and affiliates assume no liability or responsibility for any mistakes, or errors herein.  
 All rights reserved by Wolf Valley Buildings, LLC. This document and the information contained herein are confidential and protected from disclosure pursuant to Federal law. Use, dissemination, or copying of this information is strictly prohibited. If you received this document in error, please erase all copies and attachments and notify the sender immediately.  
 Customer Responsible to verify all local, state, and any jurisdictional codes and building requirements.




**WOLF VALLEY**  
 BUILDINGS

3461 FM934  
 Itasca, TX 76055  
 www.wolfvalleybuildings.com

Original Doc. Date  
 01/05/2026

Revision Date  
 01/10/2026

Revision #  
 R1a

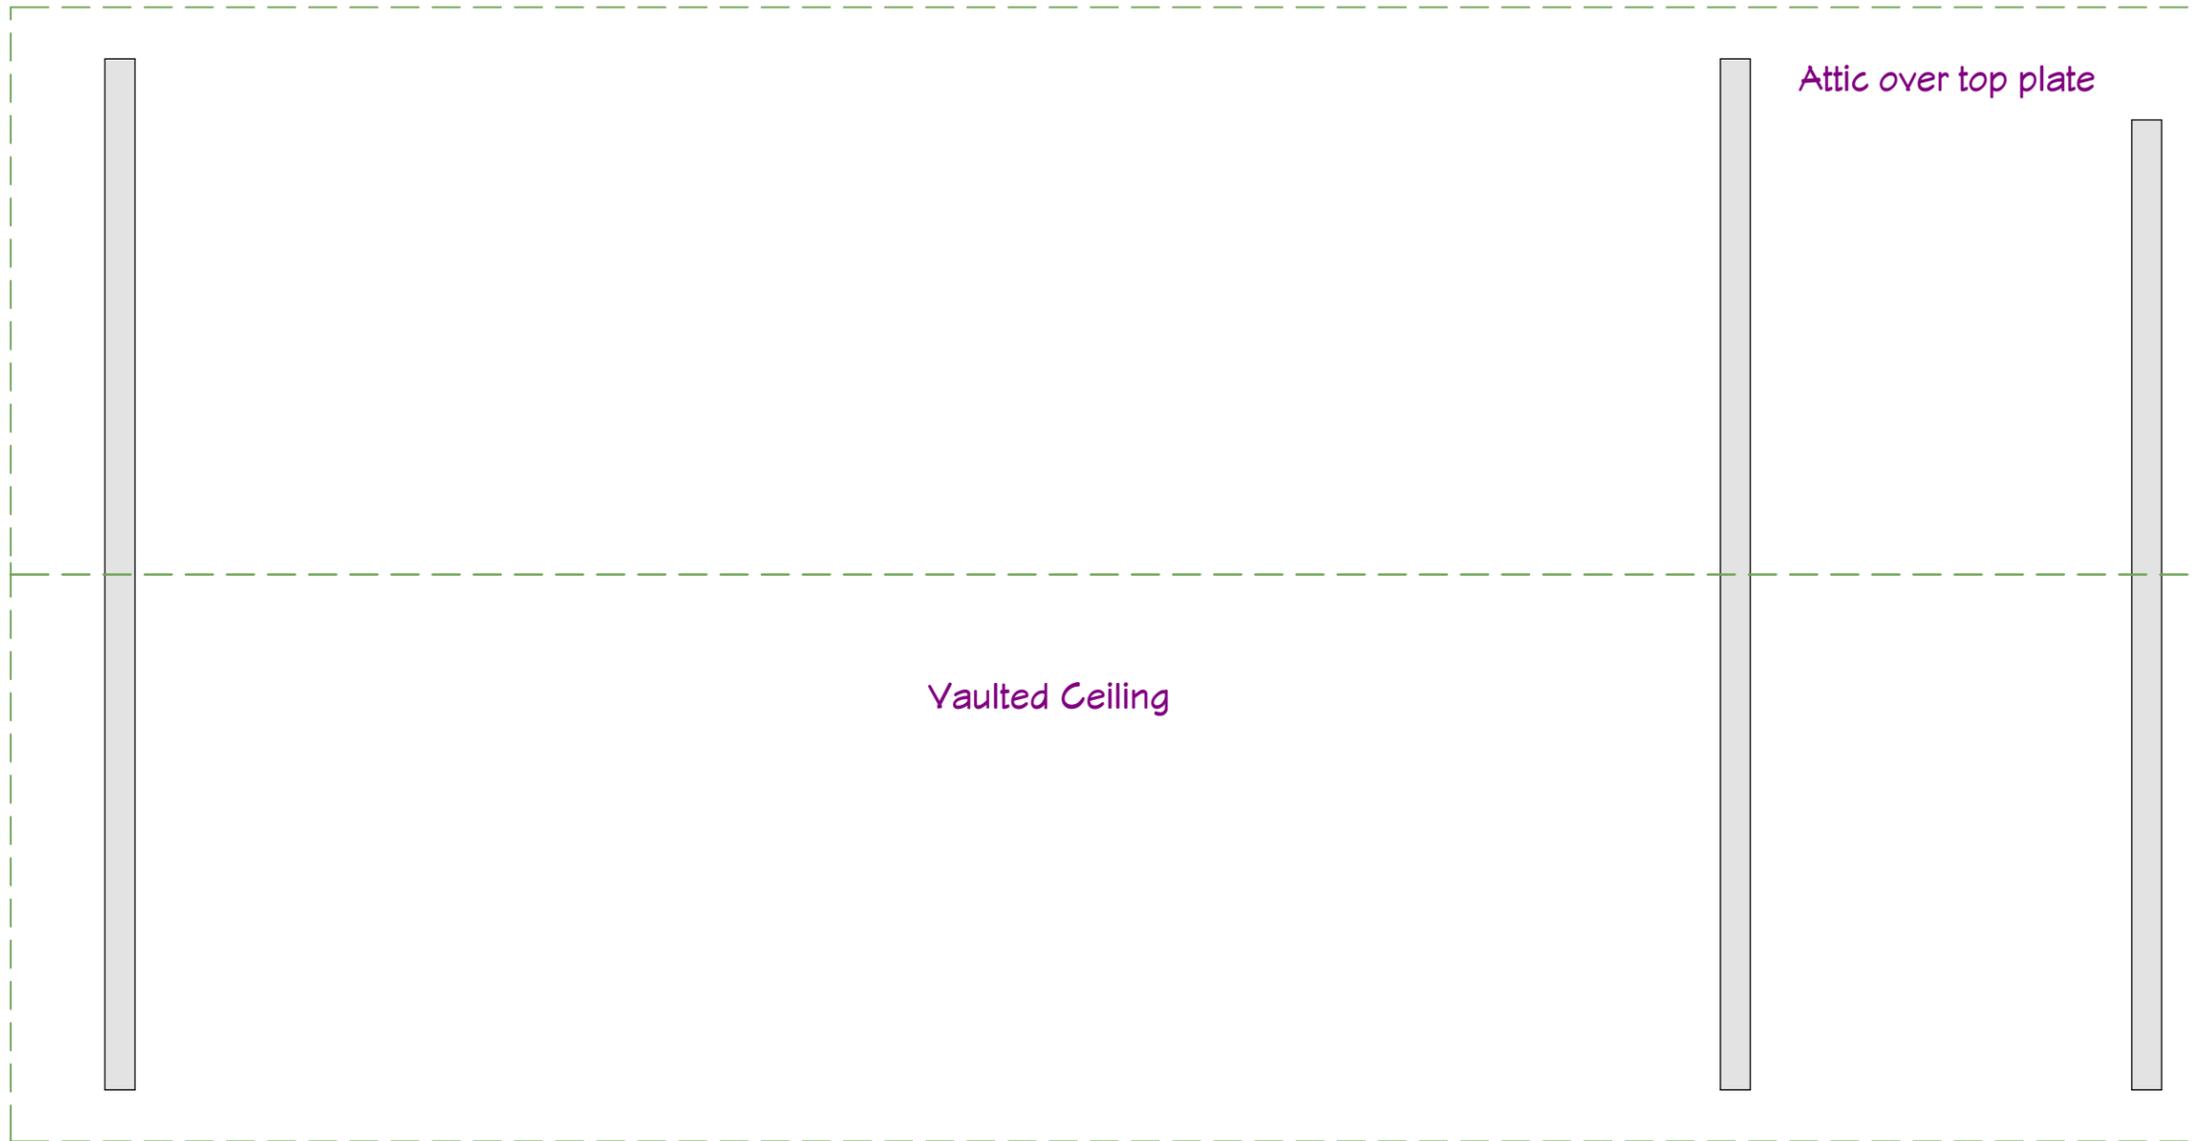

**Golf Shed w/Simulator**  
 10' x 20' Gable w/Deck


This document is for illustrational purposes only. It has not been reviewed by an architect or engineer unless otherwise stated in or on this document and should not be relied on for any purpose other than illustration and general layout of building.  
 Wolf Valley Buildings, LLC and affiliates assume no liability or responsibility for any mistakes, or errors herein.  
 All rights reserved by Wolf Valley Buildings, LLC. This document and the information contained herein are confidential and protected from disclosure pursuant to Federal law. Use, dissemination, or copying of this information is strictly prohibited. If you received this document in error, please erase all copies and attachments and notify the sender immediately.  
 Customer Responsible to verify all local, state, and any jurisdictional codes and building requirements.



**WOLF VALLEY**  
 BUILDINGS

3461 FM934  
 Itasca, TX 76055  
[www.wolfvalleybuildings.com](http://www.wolfvalleybuildings.com)

Original Doc. Date  
 01/05/2026  
 Revision Date  
 01/10/2026  
 Revision #  
 R1a

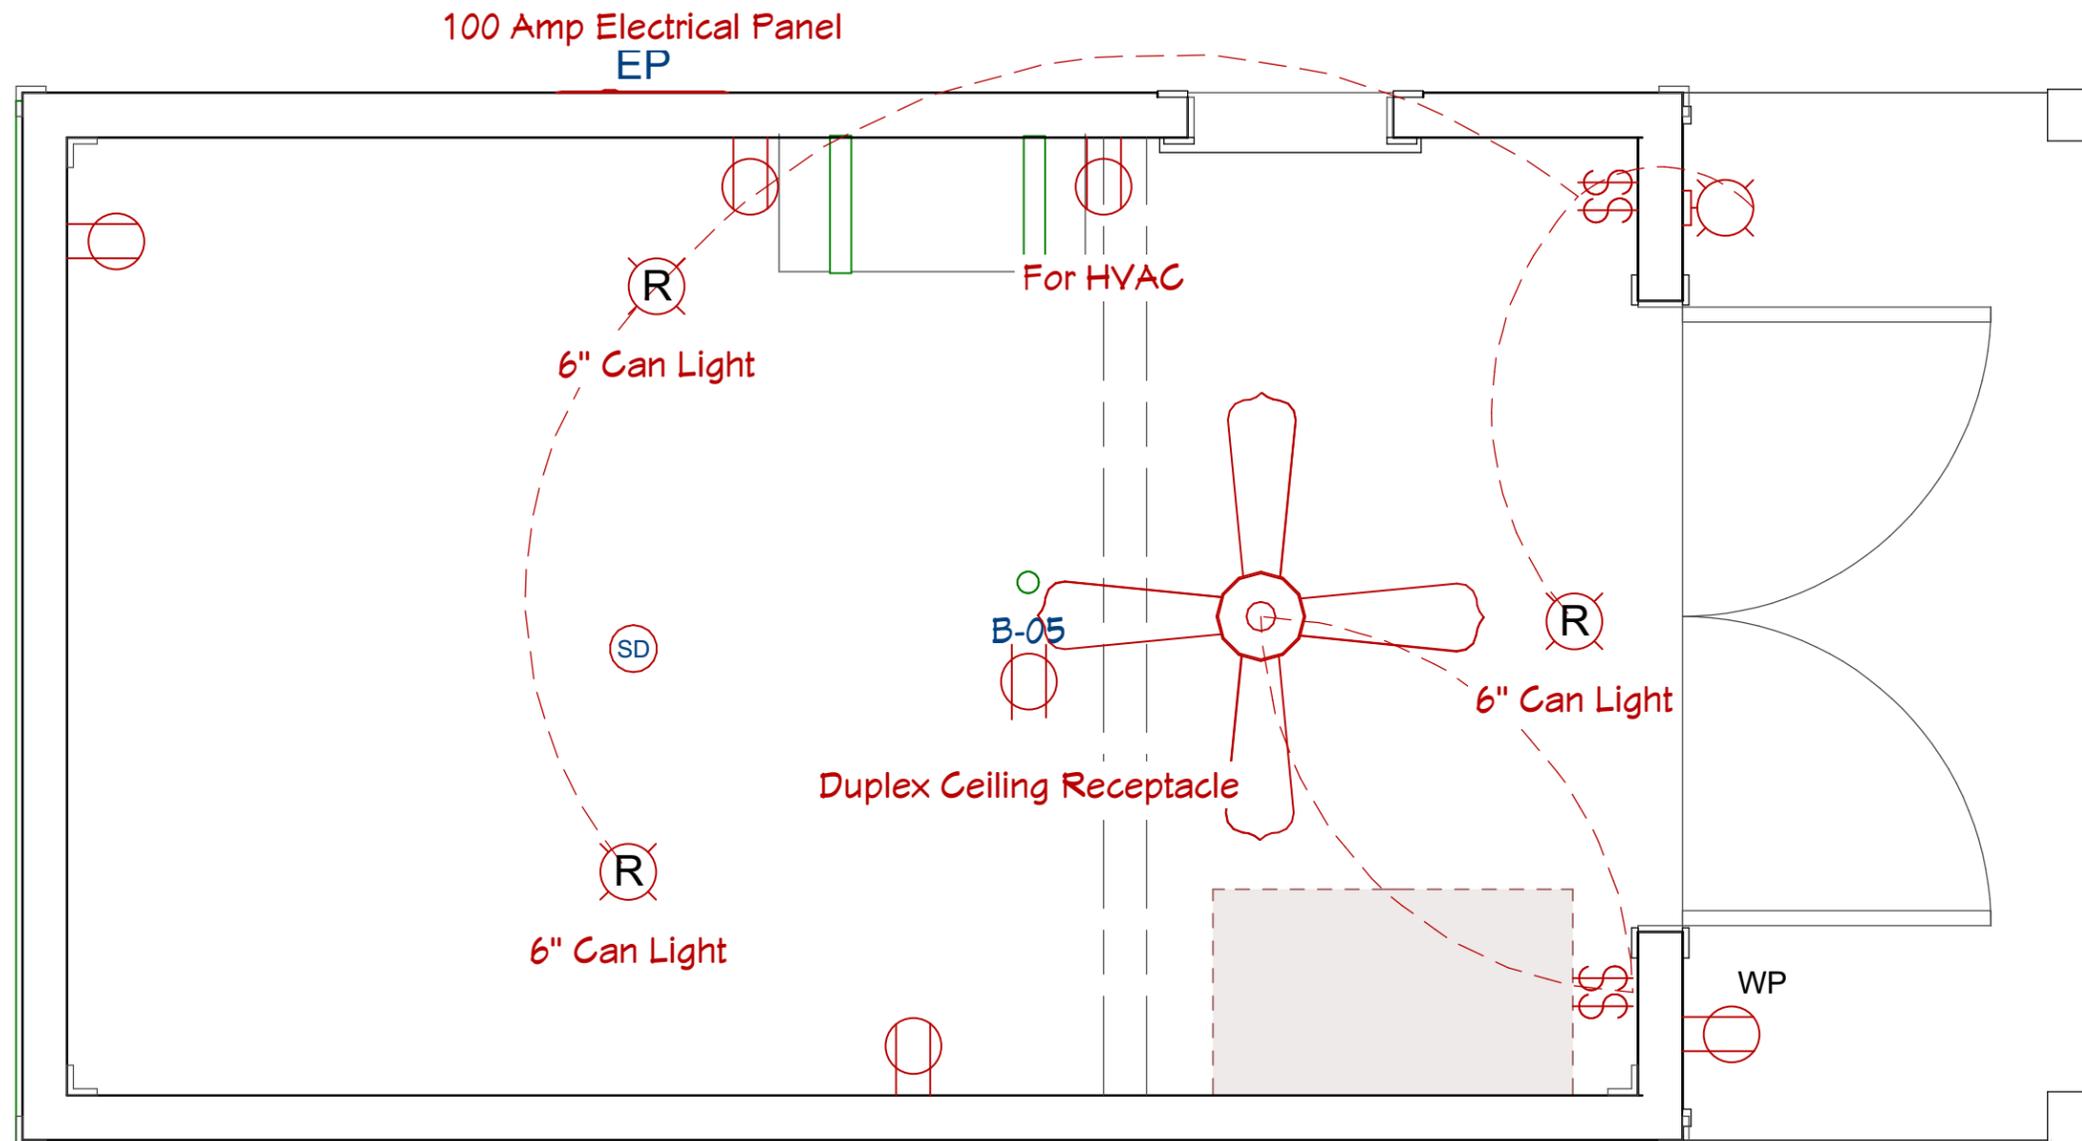

**Golf Shed w/Simulator**  
10' x 20' Gable w/Deck

This document is for illustrational purposes only (it has not been reviewed by an architect or engineer unless otherwise stated in or on this document) and should not be relied on for any purpose other than illustration and general layout of building.  
Wolf Valley Buildings, LLC and affiliates assume no liability or responsibility for any mistakes, or errors herein.  
All rights reserved by Wolf Valley Buildings, LLC. This document and the information contained herein are confidential and protected from disclosure pursuant to Federal law. Use, dissemination, or copying of this information is strictly prohibited. If you received this document in error, please erase all copies and attachments and notify the sender immediately.  
Customer Responsible to verify all local, state, and any jurisdictional codes and building requirements.




**WOLF VALLEY**  
BUILDINGS

3461 FM934  
Itasca, TX 76055  
www.wolfvalleybuildings.com

Original Doc. Date  
01/05/2026

Revision Date  
01/10/2026

Revision #  
R1a

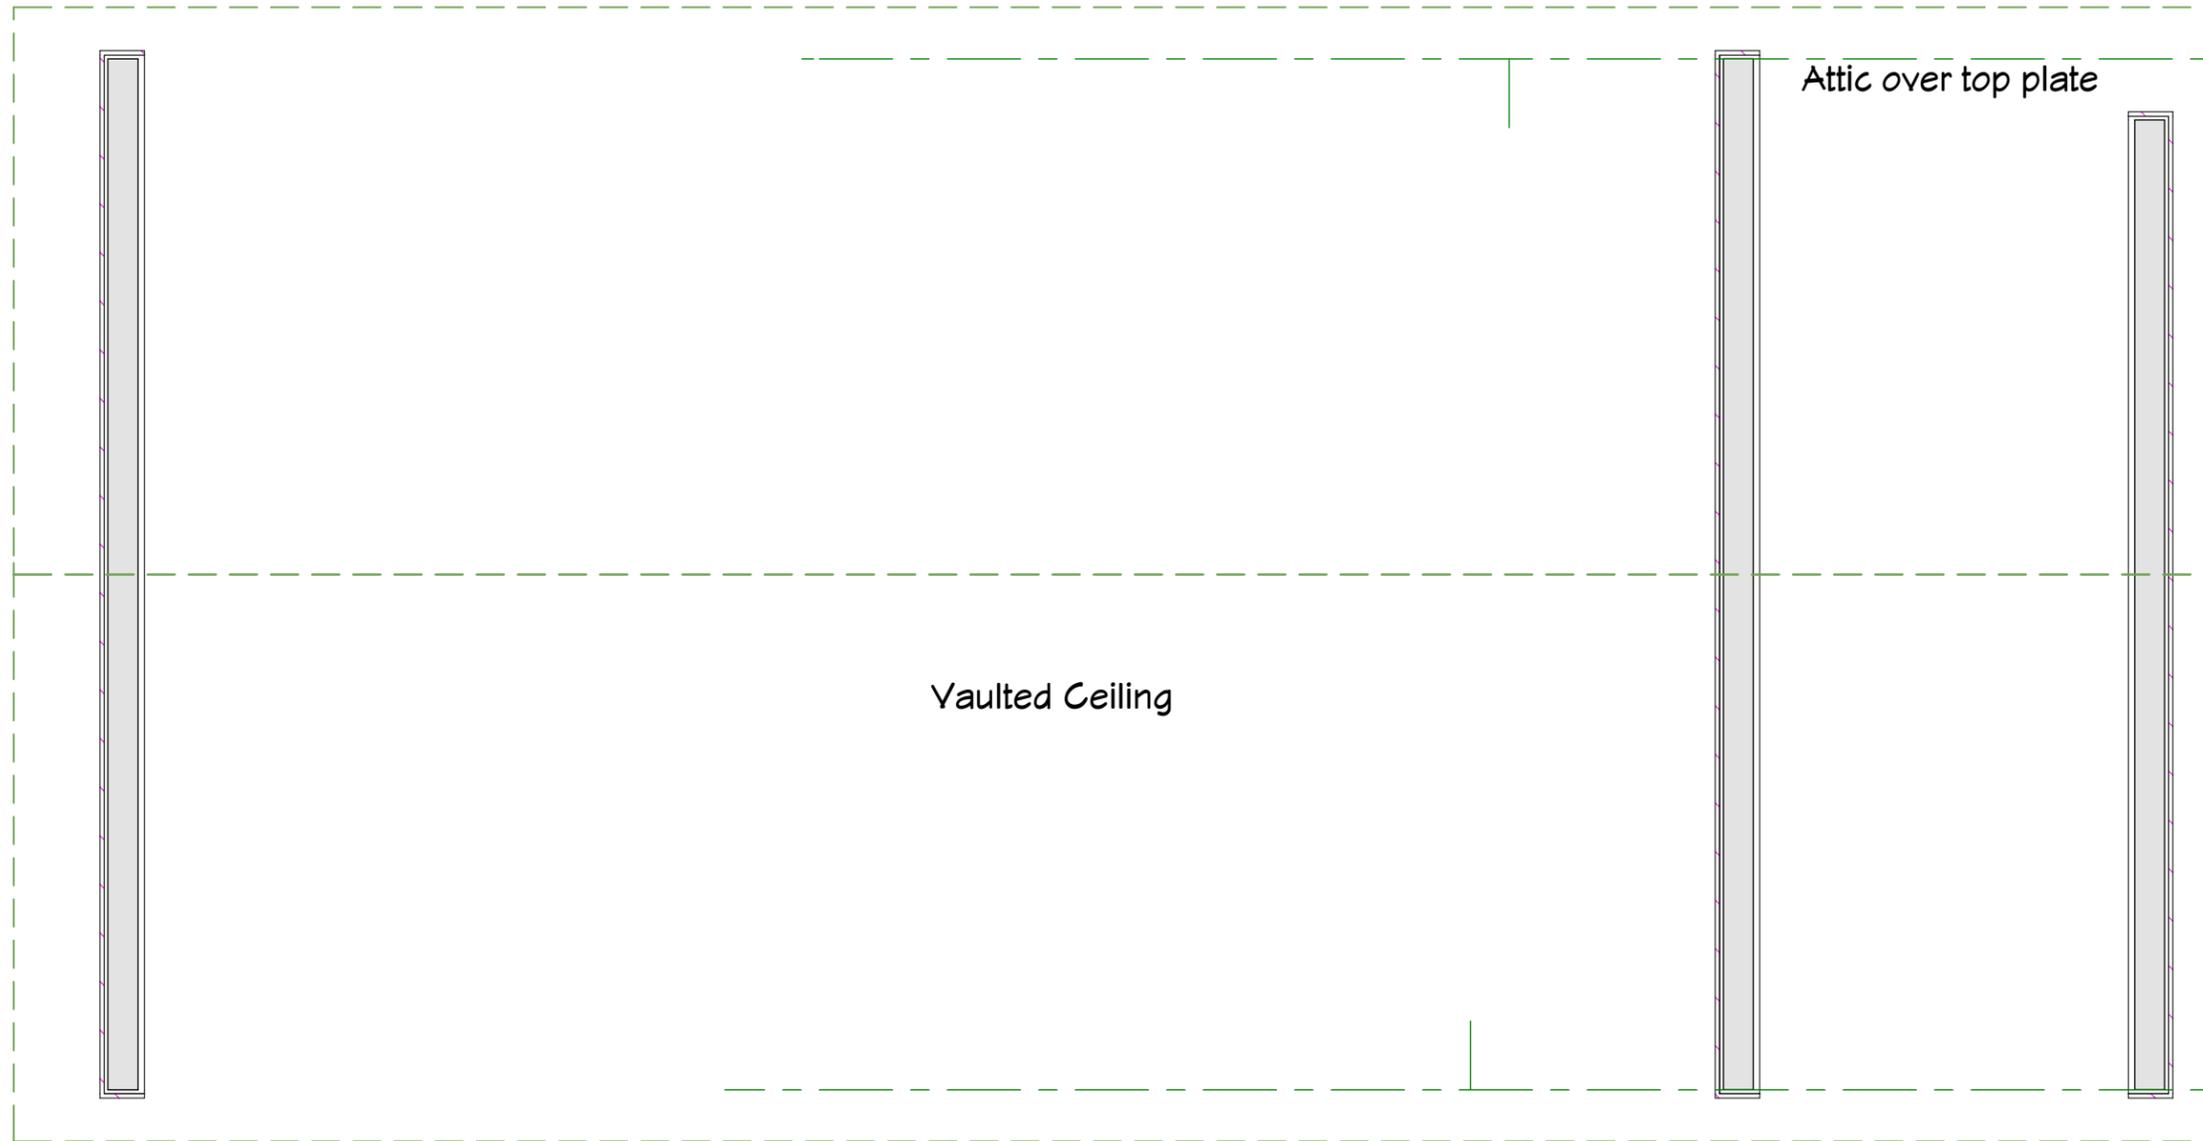

**Golf Shed w/Simulator**  
 10' x 20' Gable w/Deck


This document is for illustrational purposes only. It has not been reviewed by an architect or engineer unless otherwise stated in or on this document and should not be relied on for any purpose other than illustration and general layout of building.  
 Wolf Valley Buildings, LLC and affiliates assume no liability or responsibility for any mistakes, or errors herein.  
 All rights reserved by Wolf Valley Buildings, LLC. This document and the information contained herein are confidential and protected from disclosure pursuant to Federal law. Use, dissemination, or copying of this information is strictly prohibited. If you received this document in error, please erase all copies and attachments and notify the sender immediately.  
 Customer Responsible to verify all local, state, and any jurisdictional codes and building requirements.



**WOLF VALLEY**  
 BUILDINGS

3461 FM934  
 Itasca, TX 76055  
[www.wolfvalleybuildings.com](http://www.wolfvalleybuildings.com)

Original Doc. Date  
 01/05/2026  
 Revision Date  
 01/10/2026  
 Revision #  
 R1a

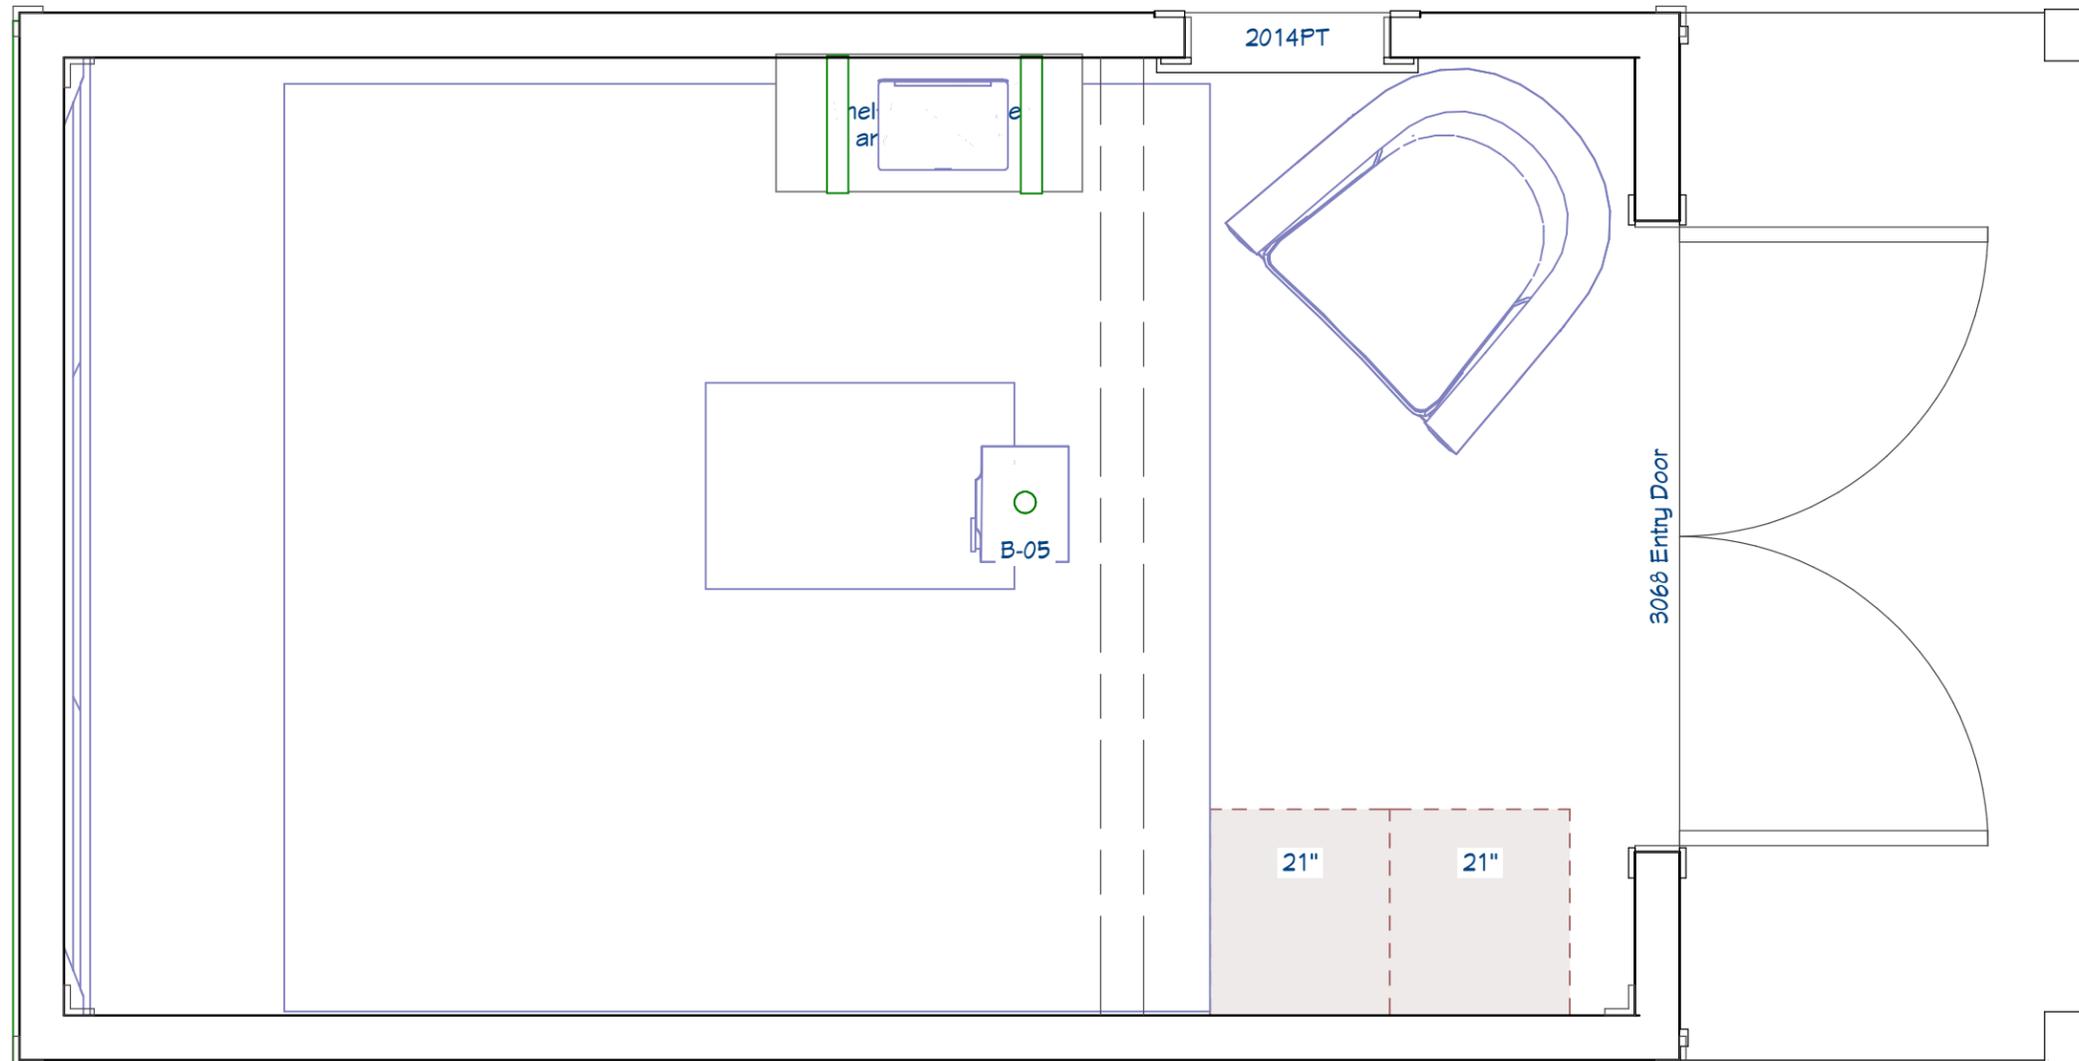

## Golf Shed w/Simulator

10' x 20' Gable w/Deck

This document is for illustrational purposes only (it has not been reviewed by an architect or engineer unless otherwise stated in or on this document) and should not be relied on for any purpose other than illustration and general layout of building.

Wolf Valley Buildings, LLC and affiliates assume no liability or responsibility for any mistakes, or errors herein.

All rights reserved by Wolf Valley Buildings, LLC. This document and the information contained herein are confidential and protected from disclosure pursuant to Federal law. Use, dissemination, or copying of this information is strictly prohibited. If you received this document in error, please erase all copies and attachments and notify the sender immediately.

Customer Responsible to verify all local, state, and any jurisdictional codes and building requirements.



**WOLF VALLEY**  
BUILDINGS

3461 FM934  
Itasca, TX 76055  
www.wolfvalleybuildings.com


Original Doc. Date  
01/05/2026

Revision Date  
01/10/2026

Revision #  
R1a

Cabinets, Kitchen, & Bath

Page 6 of 8

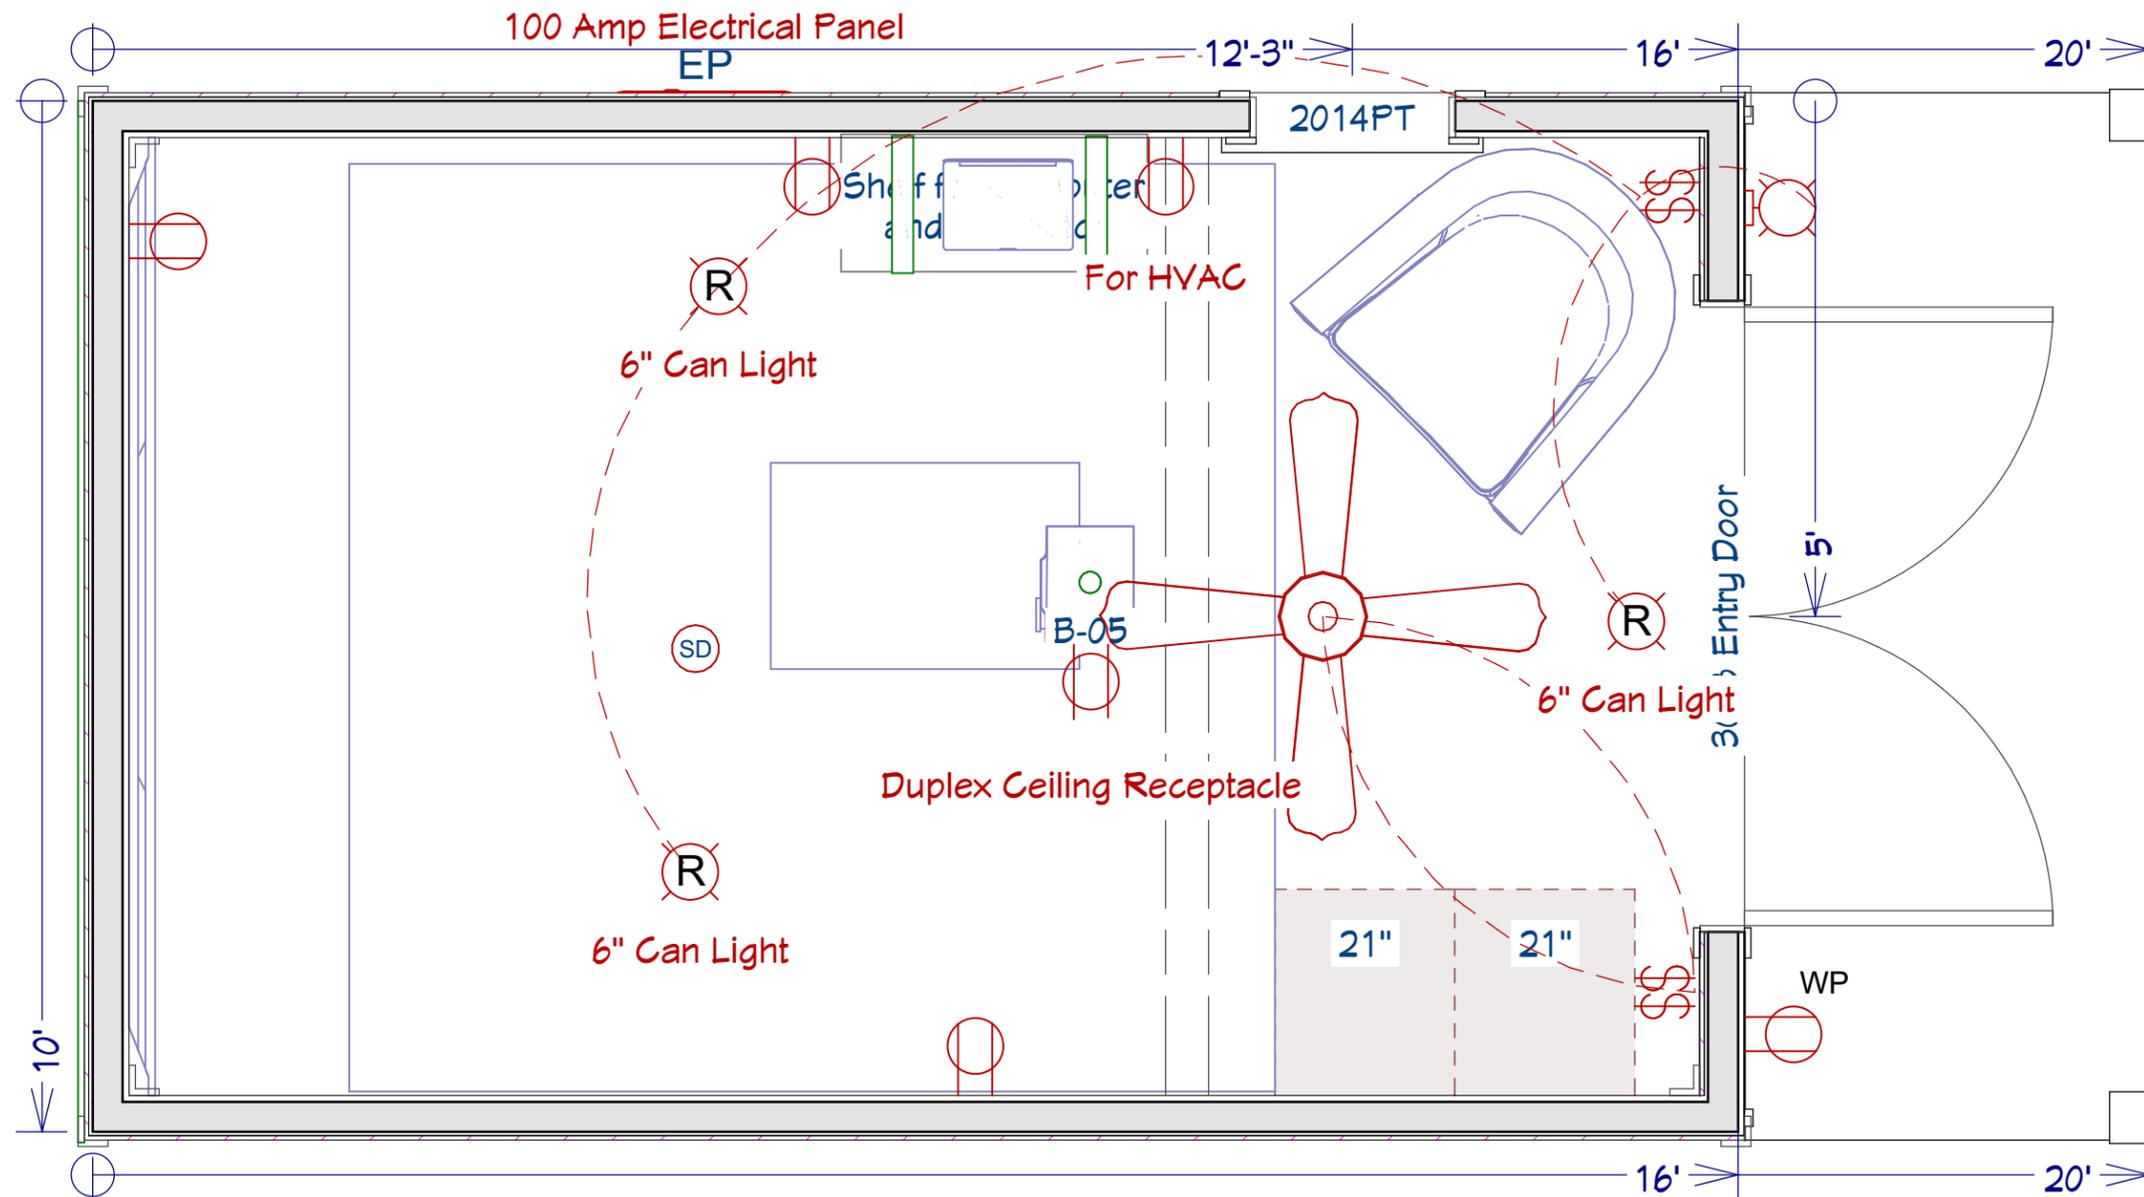

### Golf Shed w/Simulator

10' x 20' Gable w/Deck

This document is for illustrative purposes only (it has not been reviewed by an architect or engineer unless otherwise stated in or on this document) and should not be relied on for any purpose other than illustration and general layout of building.  
 Wolf Valley Buildings, LLC and affiliates assume no liability or responsibility for any mistakes, or errors herein.  
 All rights reserved by Wolf Valley Buildings, LLC. This document and the information contained herein are confidential and protected from disclosure pursuant to Federal law. Use, dissemination, or copying of this information is strictly prohibited. If you received this document in error, please erase all copies and attachments and notify the sender immediately.  
 Customer Responsible to verify all local, state, and any jurisdictional codes and building requirements.



**WOLF VALLEY**  
BUILDINGS

3461 FM934  
Itasca, TX 76055  
www.wolfvalleybuildings.com


Original Doc. Date  
01/05/2026

Revision Date  
01/10/2026

Revision #  
R1a

All Layers

Page 7 of 8

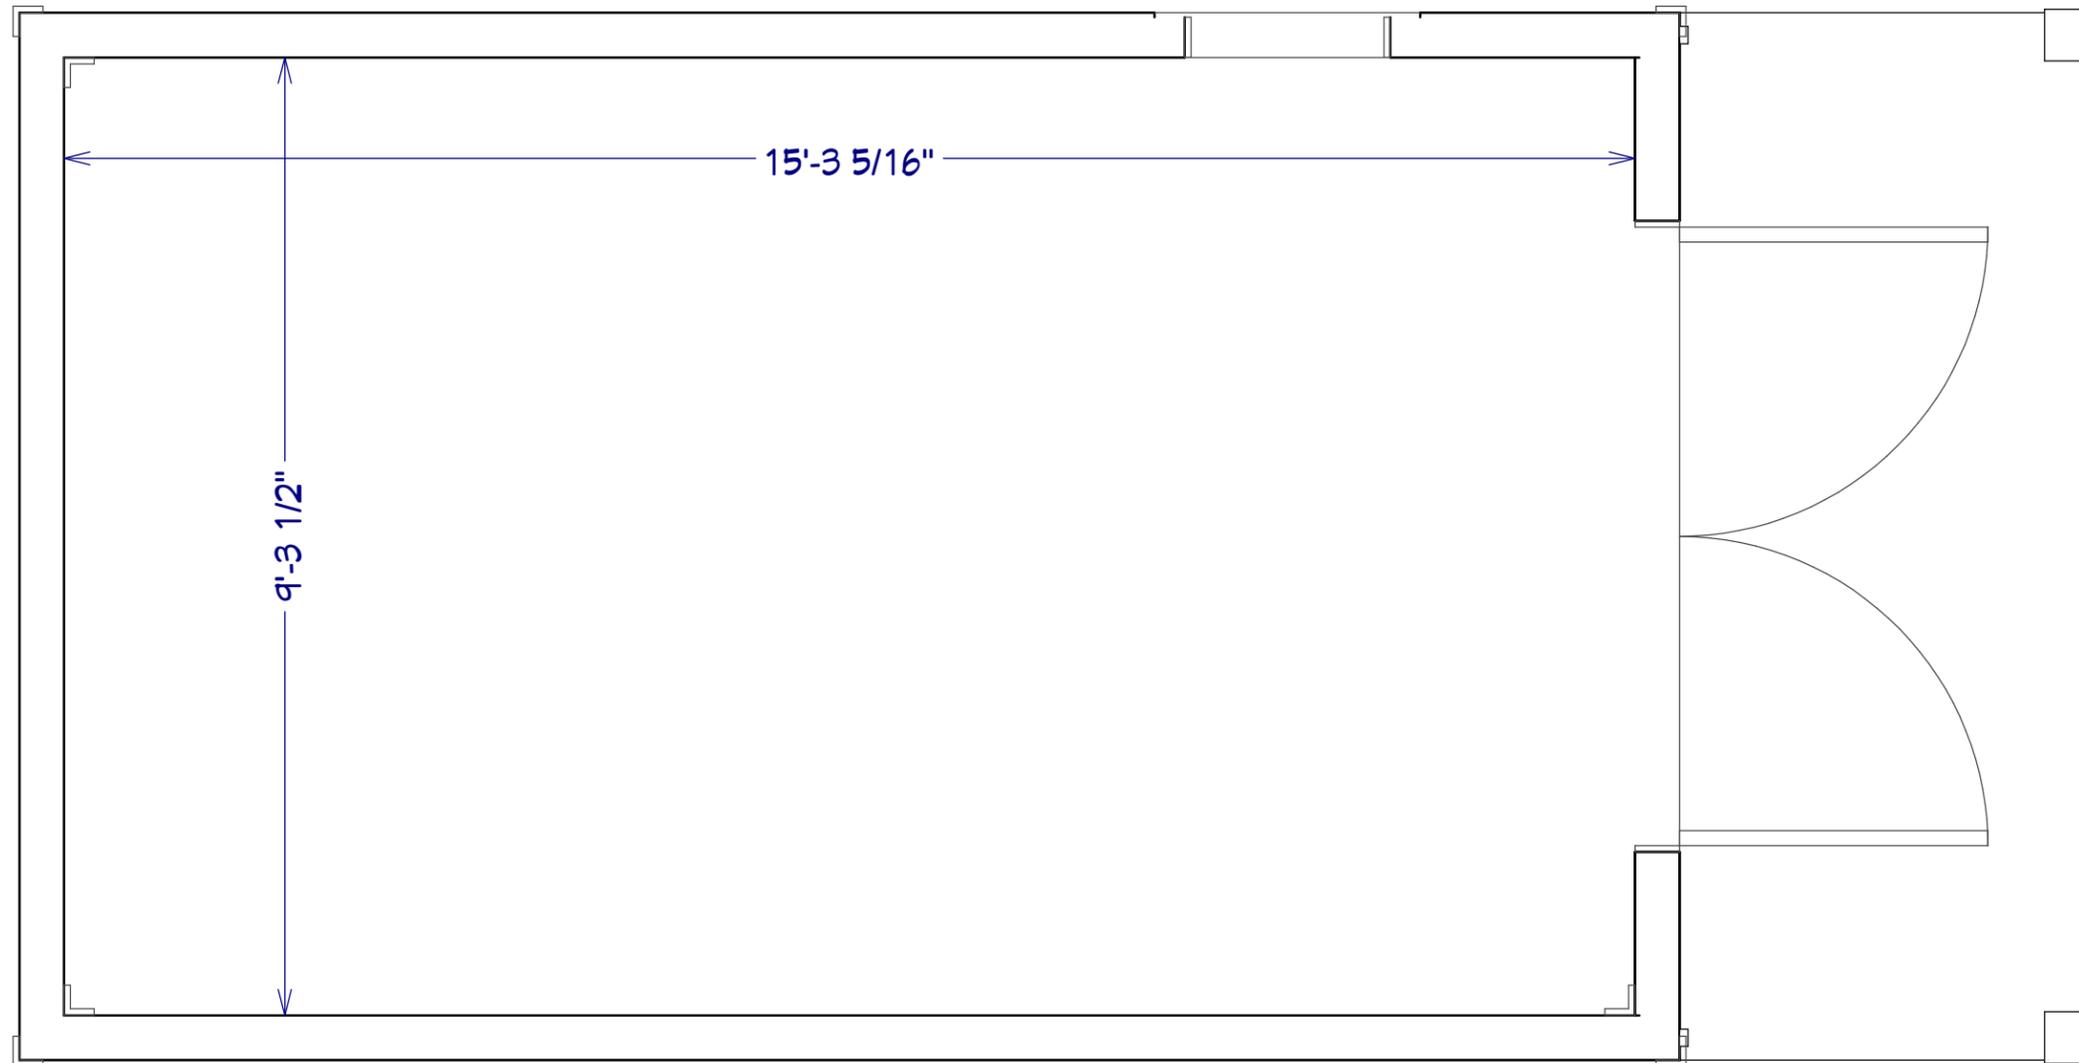

Room dimension measurements are approximate only. All floor plan measurements override these measurements. These measurements may differ 1-4" depending on wall coverings, trims, etc.

**Golf Shed w/Simulator**  
 10' x 20' Gable w/Deck

This document is for illustrational purposes only. It has not been reviewed by an architect or engineer unless otherwise stated in or on this document and should not be relied on for any purpose other than illustration and general layout of building.  
 Wolf Valley Buildings, LLC and affiliates assume no liability or responsibility for any mistakes, or errors herein.  
 All rights reserved by Wolf Valley Buildings, LLC. This document and the information contained herein are confidential and protected from disclosure pursuant to Federal law. Use, dissemination, or copying of this information is strictly prohibited. If you received this document in error, please erase all copies and attachments and notify the sender immediately.  
 Customer Responsible to verify all local, state, and any jurisdictional codes and building requirements.



**WOLF VALLEY**  
 BUILDINGS

3461 FM934  
 Itasca, TX 76055  
 www.wolfvalleybuildings.com

Original Doc. Date  
 01/05/2026  
 Revision Date  
 01/10/2026  
 Revision #  
 R1a