



3D Drawing are for illustrational purposes only and do not represent the actually finishes and or fixtures.


Golf Simulator/Clubhouse #1

14x28 Cabin


This document is for illustrational purposes only (it has not been reviewed by an architect or engineer unless otherwise stated in or on this document) and should not be relied on for any purpose other than illustration and general layout of building.
 Wolf Valley Buildings, LLC and affiliates assume no liability or responsibility for any mistakes, or errors herein.
 All rights reserved by Wolf Valley Buildings, LLC. This document and the information contained herein are confidential and protected from disclosure pursuant to Federal law. Use, dissemination, or copying of this information is strictly prohibited. If you received this document in error, please erase all copies and attachments and notify the sender immediately.
 Customer Responsible to verify all local, state, and any jurisdictional codes and building requirements.




Original Doc. Date
 12/20/2025
 Revision Date
 12/22/2025
 Revision #
 R1a

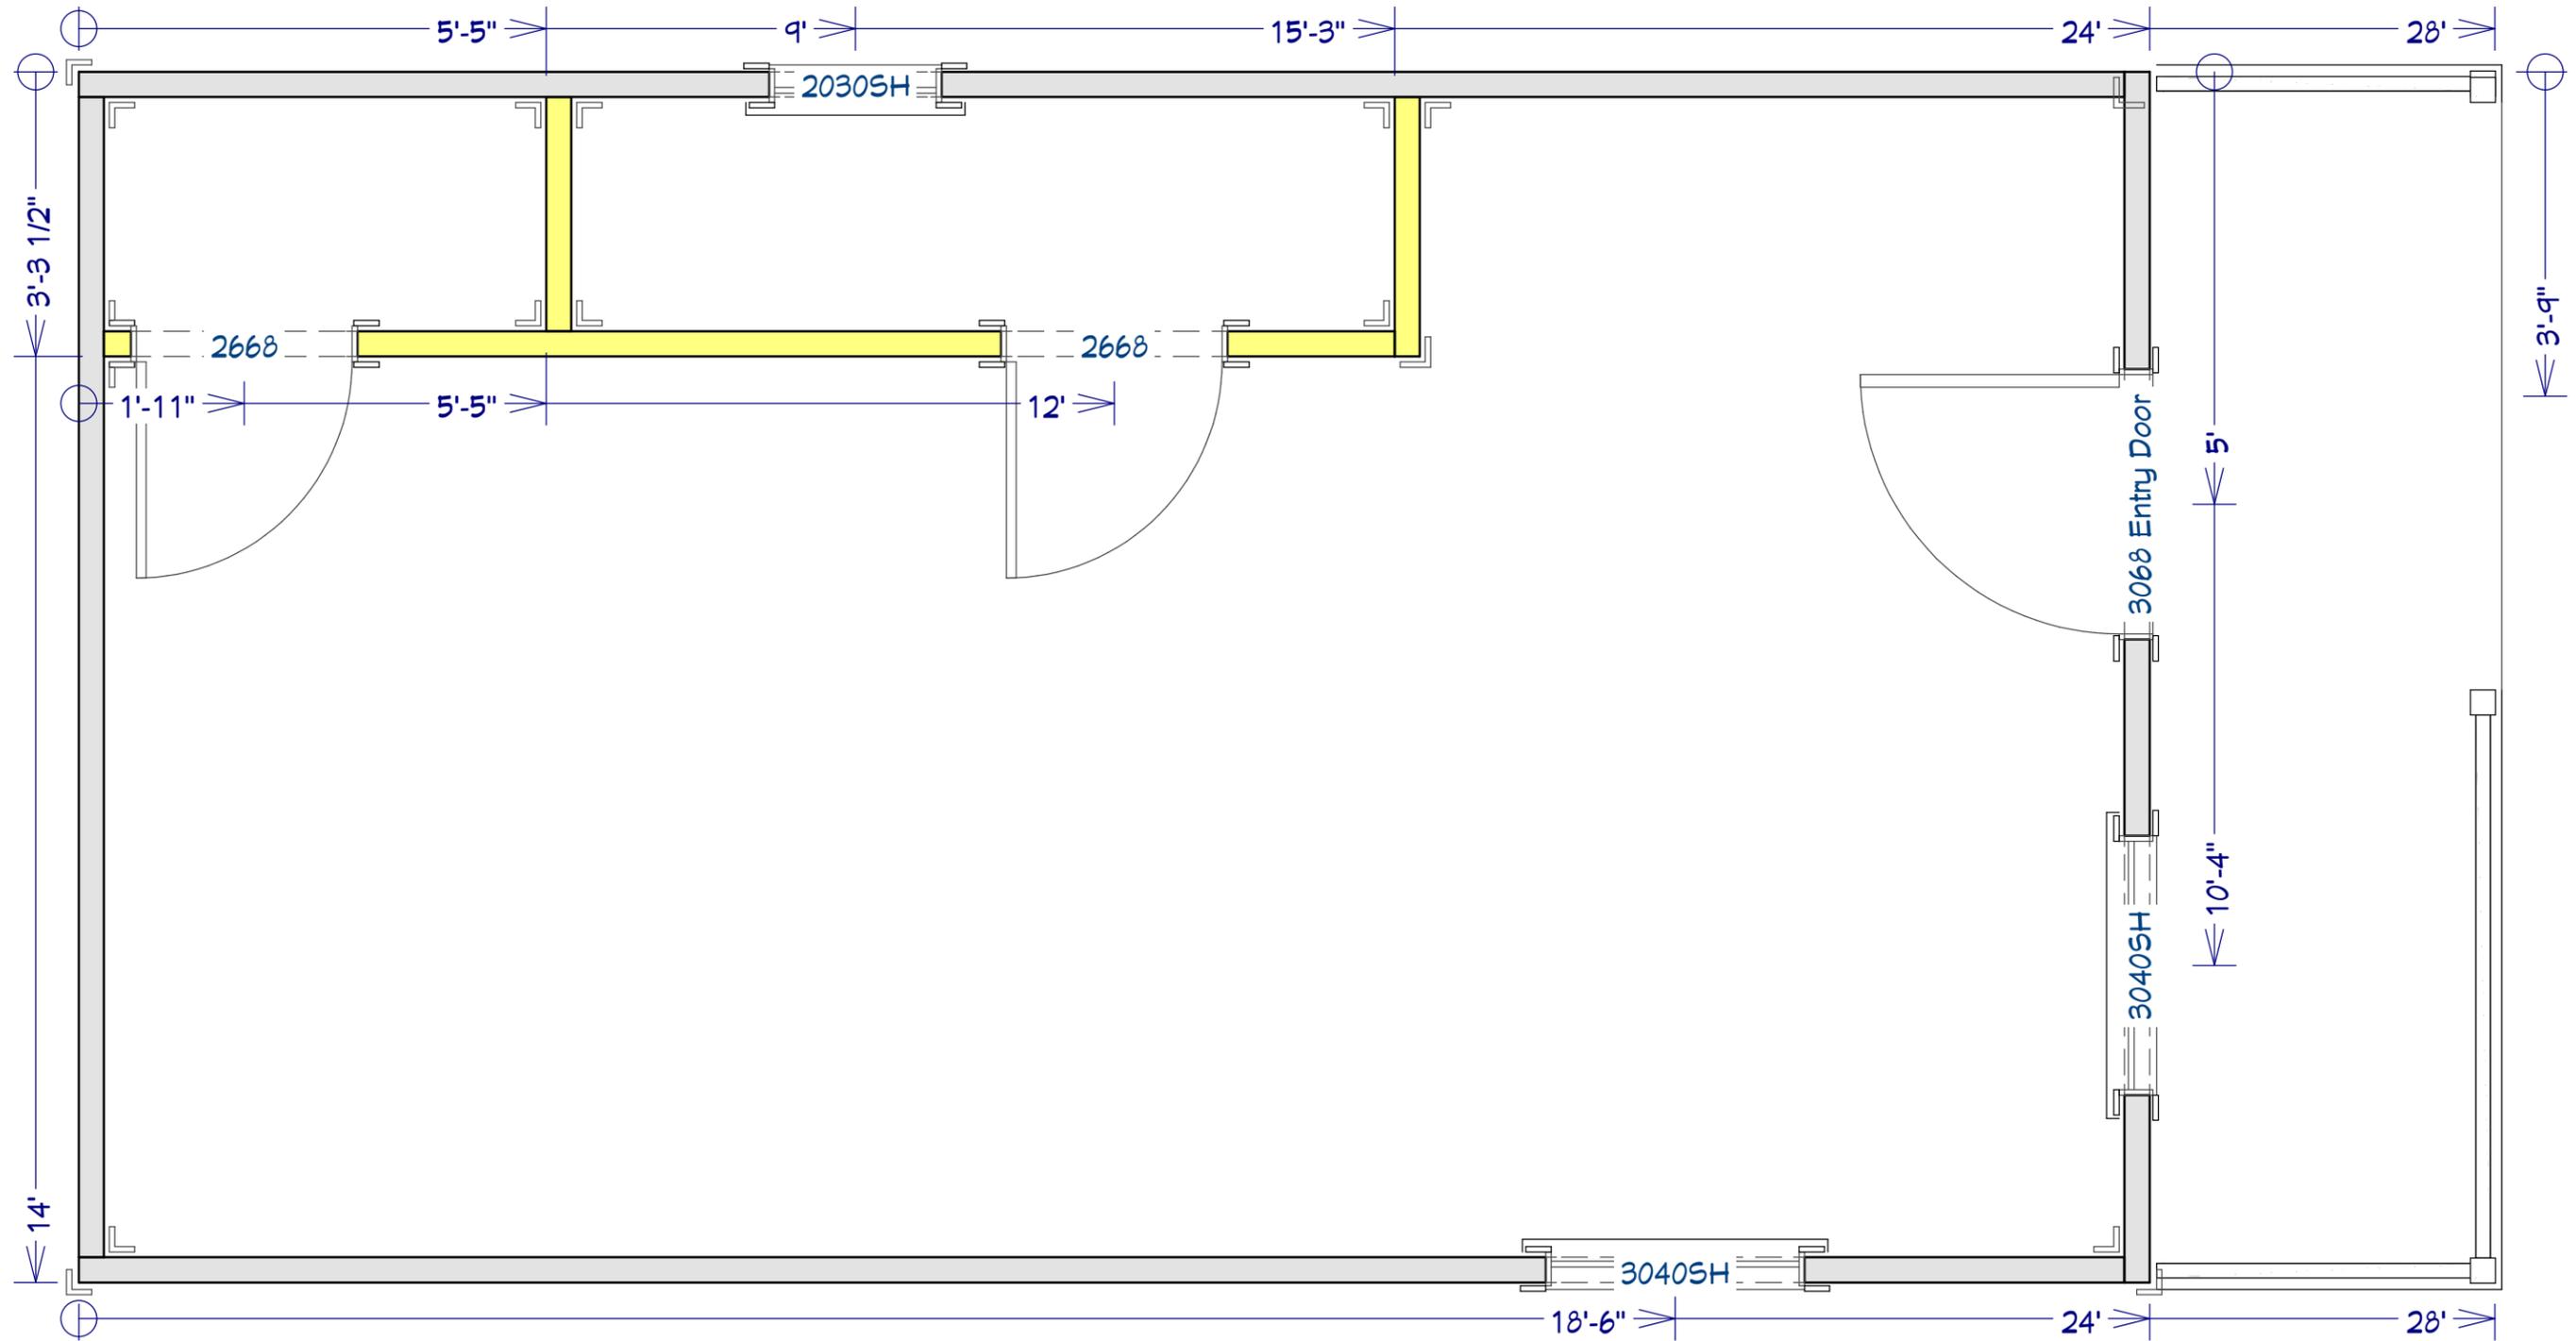

<h2 style="margin: 0;">Golf Simulator/Clubhouse #1</h2> <p style="margin: 0;">14x28 Cabin</p>	<p>This document is for illustrational purposes only (it has not been reviewed by an architect or engineer unless otherwise stated in or on this document) and should not be relied on for any purpose other than illustration and general layout of building.</p> <p>Wolf Valley Buildings, LLC and affiliates assume no liability or responsibility for any mistakes, or errors herein.</p> <p>All rights reserved by Wolf Valley Buildings, LLC. This document and the information contained herein are confidential and protected from disclosure pursuant to Federal law. Use, dissemination, or copying of this information is strictly prohibited. If you received this document in error, please erase all copies and attachments and notify the sender immediately.</p> <p>Customer Responsible to verify all local, state, and any jurisdictional codes and building requirements.</p>	<p style="margin: 0;">WOLF VALLEY BUILDINGS</p> <p style="font-size: 8px; margin: 0;">3461 FM934 Itasca, TX 76055 www.wolfvalleybuildings.com</p>	<p>Original Doc. Date 12/20/2025</p> <p>Revision Date 12/22/2025</p> <p>Revision # R1a</p>	<p style="margin: 0;">Framing</p> <h1 style="margin: 0;">Page 2 of 8</h1>
---	--	--	--	---

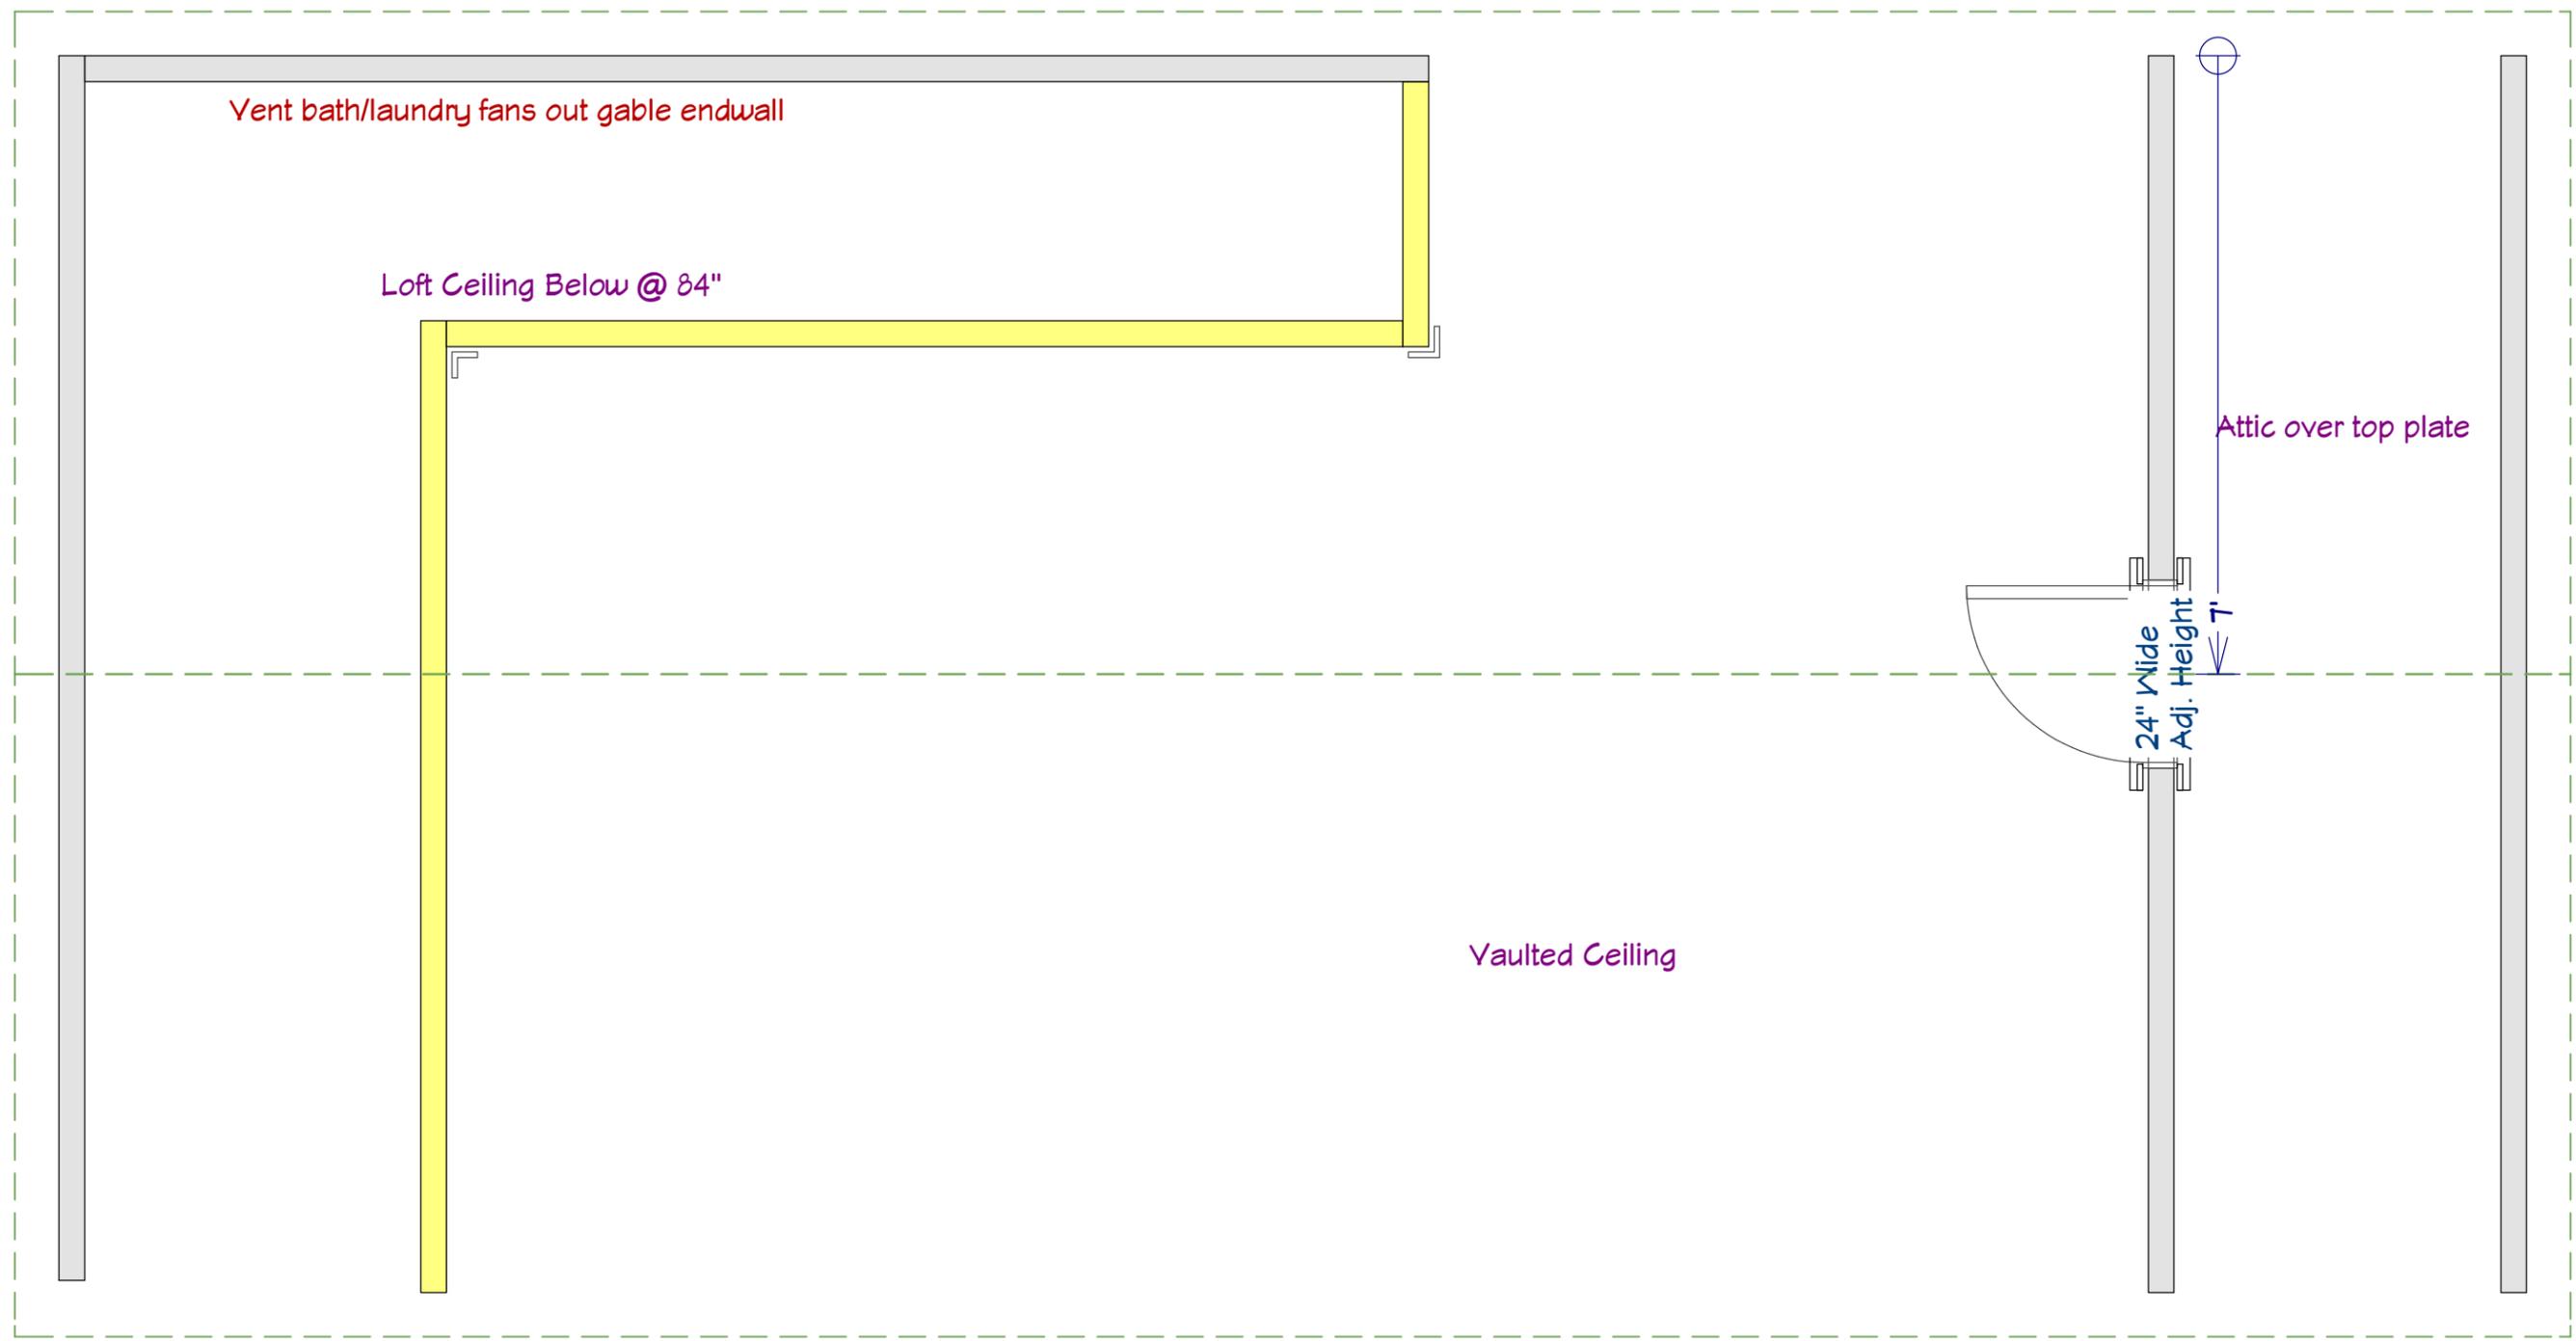

200 Amp Electrical Panel @12"
EP HB +

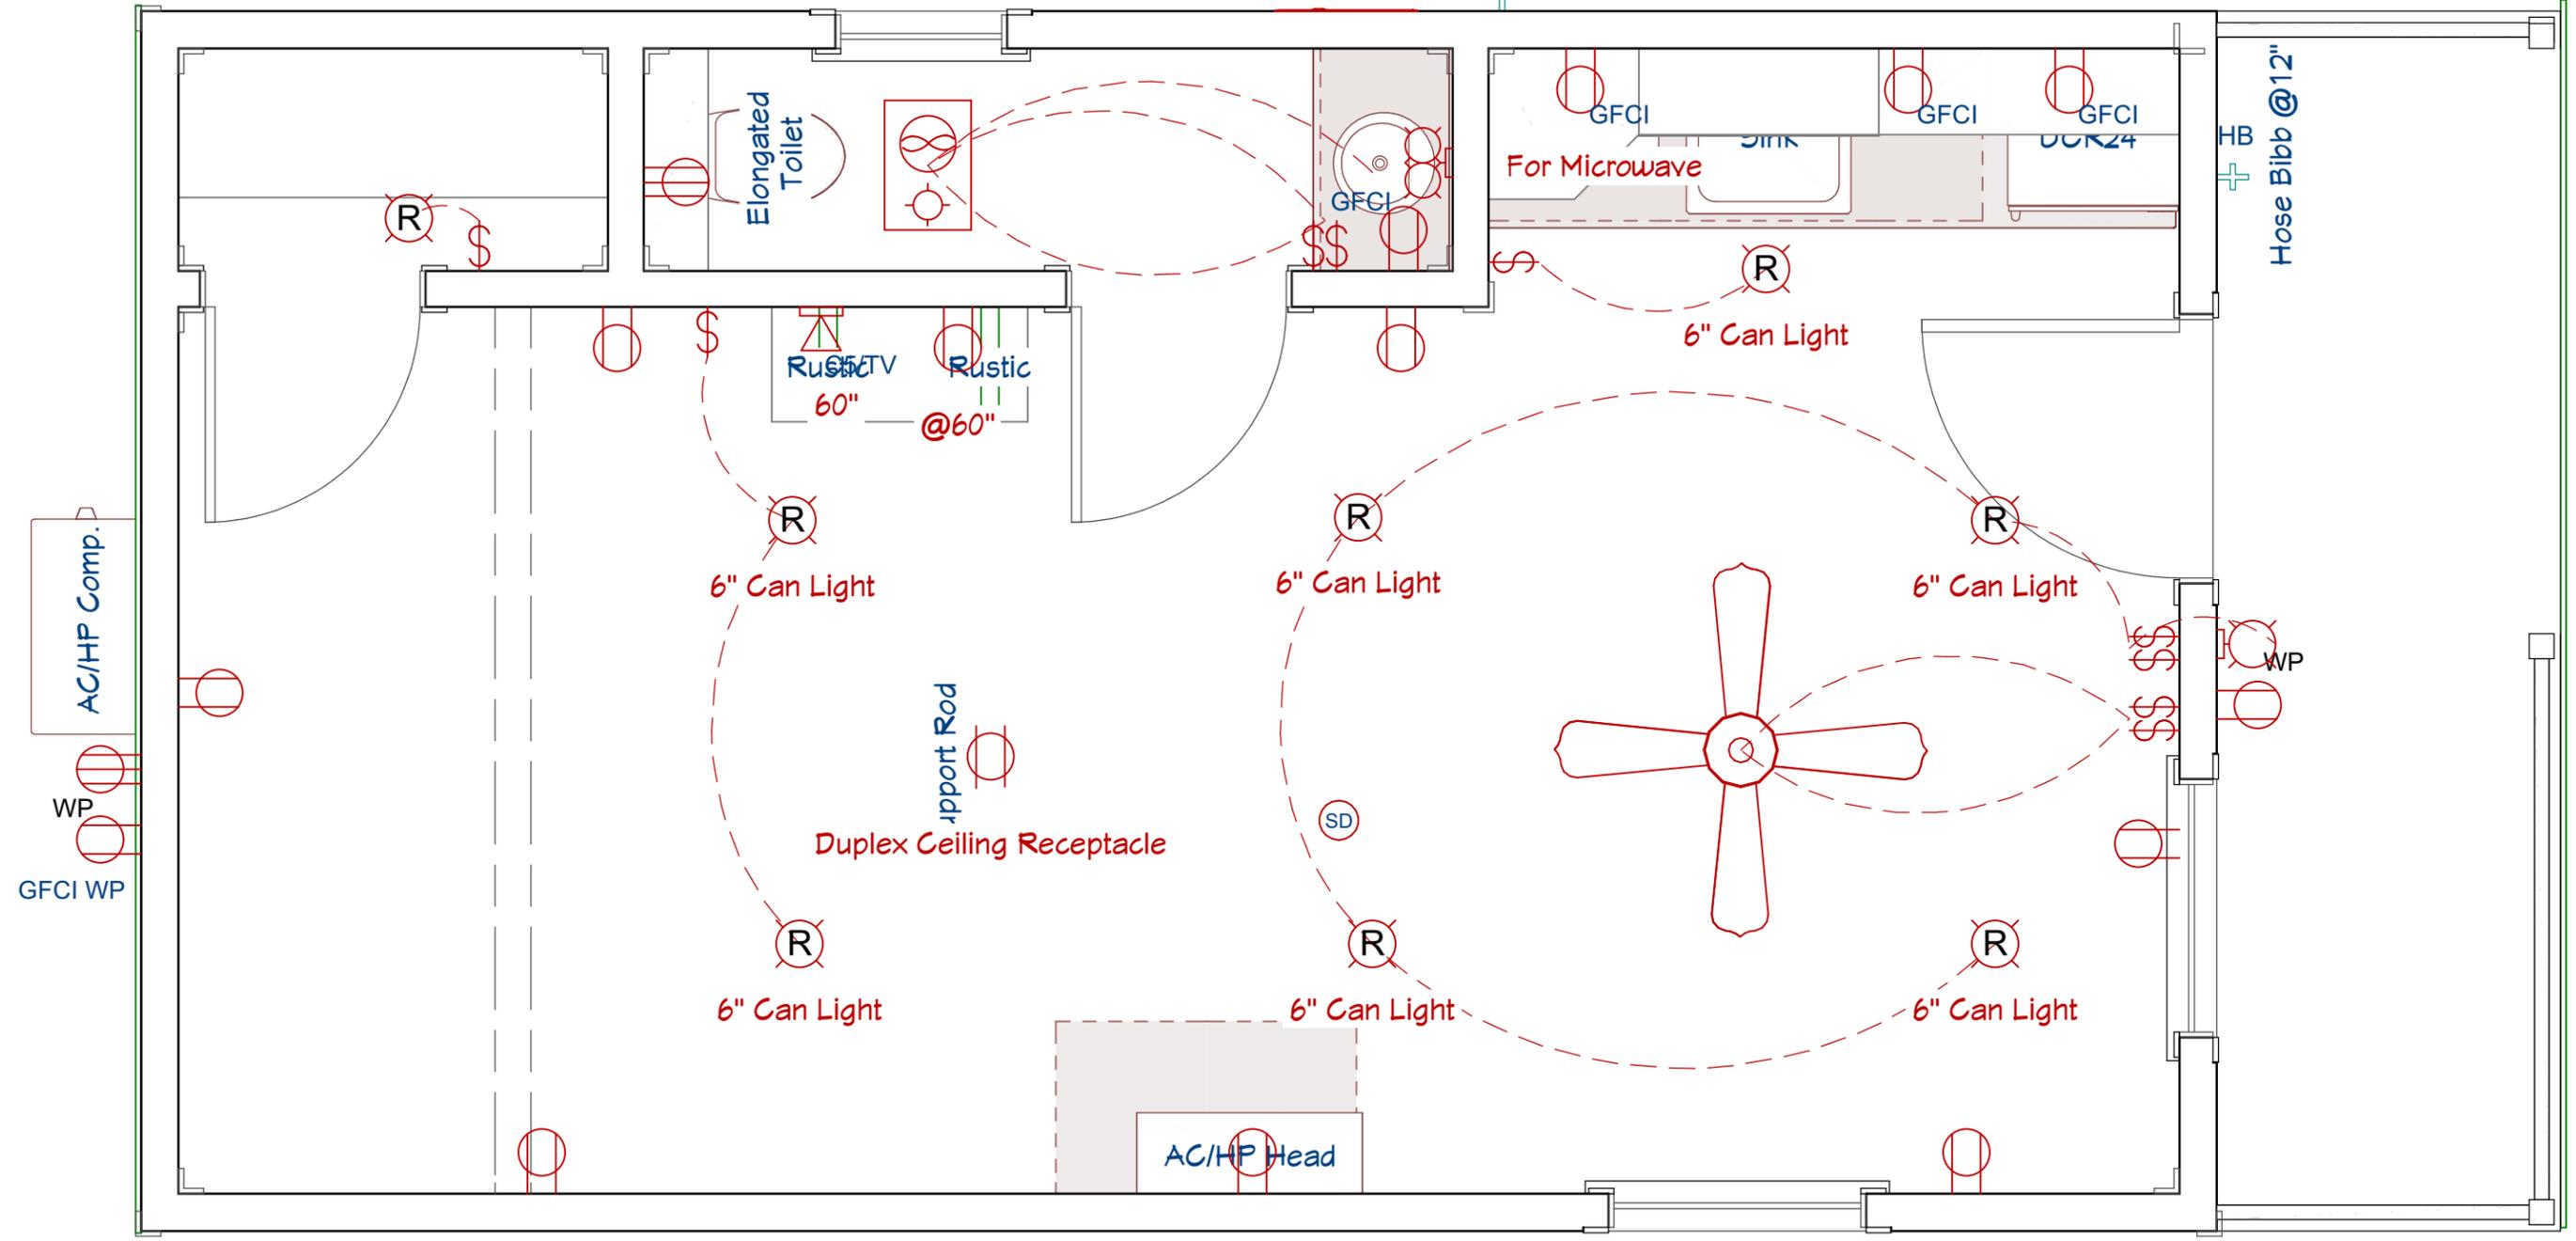

Golf Simulator/Clubhouse #1
14x28 Cabin

This document is for illustrative purposes only. It has not been reviewed by an architect or engineer unless otherwise stated in or on this document and should not be relied on for any purpose other than illustration and general layout of building.
Wolf Valley Buildings, LLC and affiliates assume no liability or responsibility for any mistakes, or errors herein.
All rights reserved by Wolf Valley Buildings, LLC. This document and the information contained herein are confidential and protected from disclosure pursuant to Federal law. Use, dissemination, or copying of this information is strictly prohibited. If you received this document in error, please erase all copies and attachments and notify the sender immediately.
Customer Responsible to verify all local, state, and any jurisdictional codes and building requirements.



Original Doc. Date
12/20/2025
Revision Date
12/22/2025
Revision #
R1a



Golf Simulator/Clubhouse #1
 14x28 Cabin


This document is for illustrational purposes only (it has not been reviewed by an architect or engineer unless otherwise stated in or on this document) and should not be relied on for any purpose other than illustration and general layout of building.
 Wolf Valley Buildings, LLC and affiliates assume no liability or responsibility for any mistakes, or errors herein.
 All rights reserved by Wolf Valley Buildings, LLC. This document and the information contained herein are confidential and protected from disclosure pursuant to Federal law. Use, dissemination, or copying of this information is strictly prohibited. If you received this document in error, please erase all copies and attachments and notify the sender immediately.
 Customer Responsible to verify all local, state, and any jurisdictional codes and building requirements.




Original Doc. Date
 12/20/2025
 Revision Date
 12/22/2025
 Revision #
 R1a

Loft All Layers
 Page 5 of 8


Water Connection

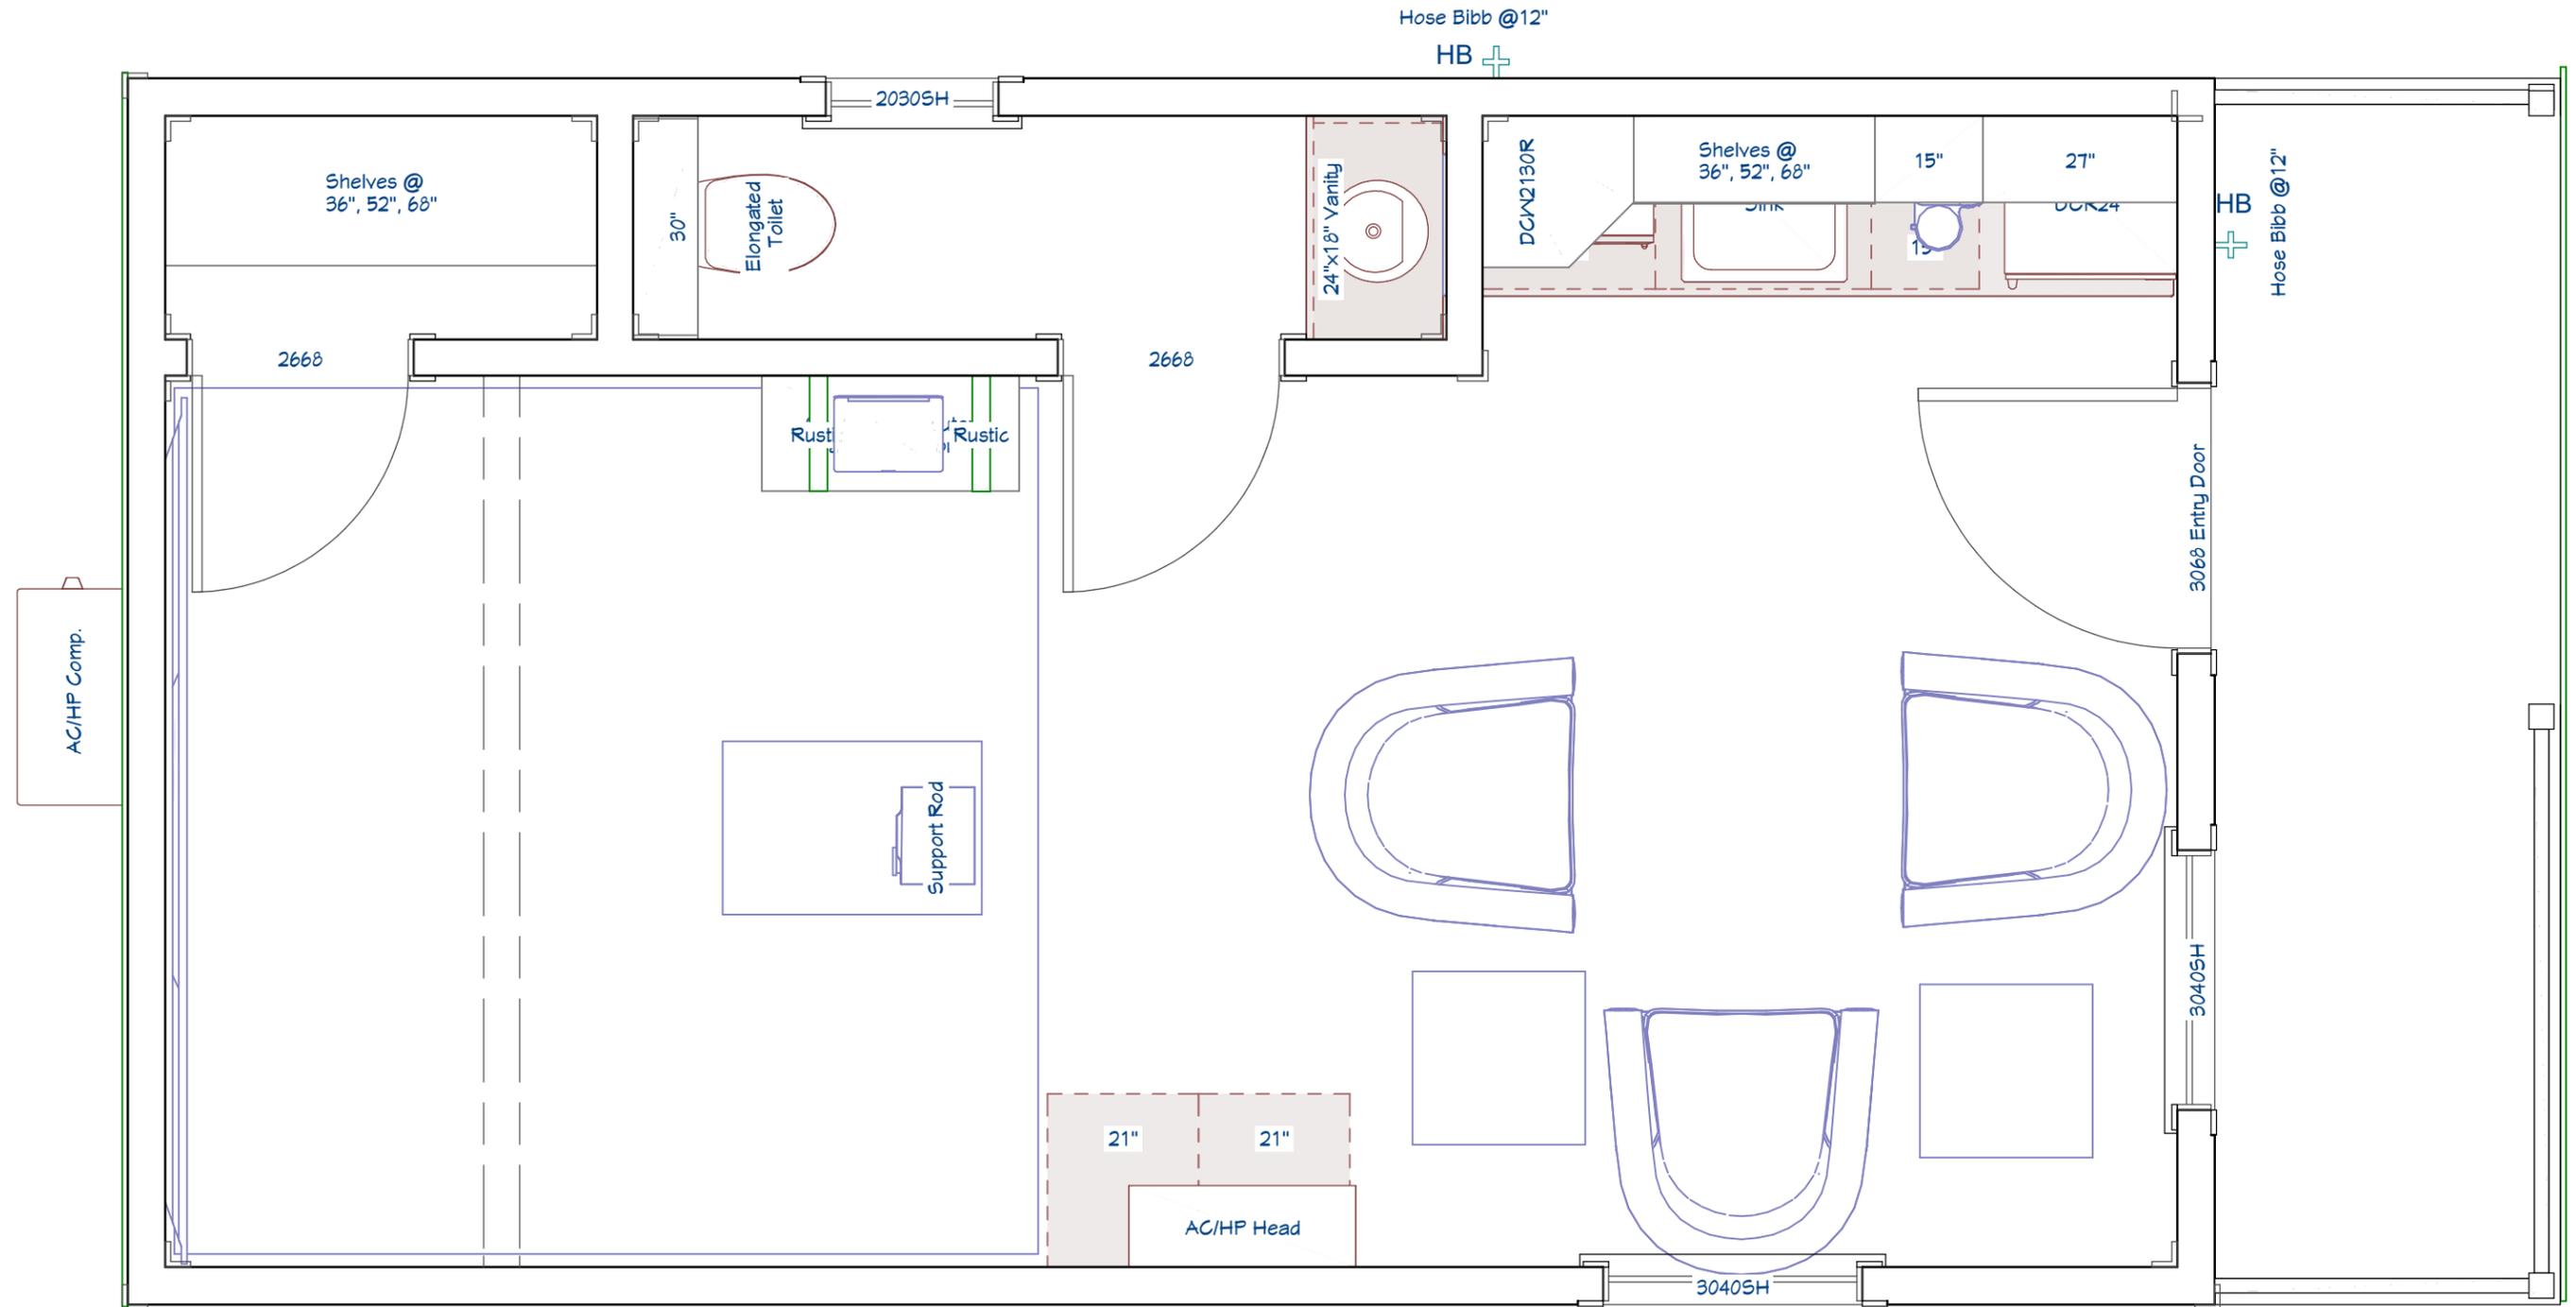

<h2 style="margin: 0;">Golf Simulator/Clubhouse #1</h2> <p style="margin: 0;">14x28 Cabin</p>	<p>This document is for illustrational purposes only (it has not been reviewed by an architect or engineer unless otherwise stated in or on this document) and should not be relied on for any purpose other than illustration and general layout of building.</p> <p>Wolf Valley Buildings, LLC and affiliates assume no liability or responsibility for any mistakes, or errors herein.</p> <p>All rights reserved by Wolf Valley Buildings, LLC. This document and the information contained herein are confidential and protected from disclosure pursuant to Federal law. Use, dissemination, or copying of this information is strictly prohibited. If you received this document in error, please erase all copies and attachments and notify the sender immediately.</p> <p>Customer Responsible to verify all local, state, and any jurisdictional codes and building requirements.</p>	<p>WOLF VALLEY BUILDINGS</p> <p>3461 FM934 Itasca, TX 76055 www.wolfvalleybuildings.com</p>	<p>Original Doc. Date 12/20/2025</p> <p>Revision Date 12/22/2025</p> <p>Revision # R1a</p>	<h2 style="margin: 0;">Cabinets, Kitchen, & Bath</h2> <p style="margin: 0; font-size: 24px;">Page 6 of 8</p>
---	--	---	--	--

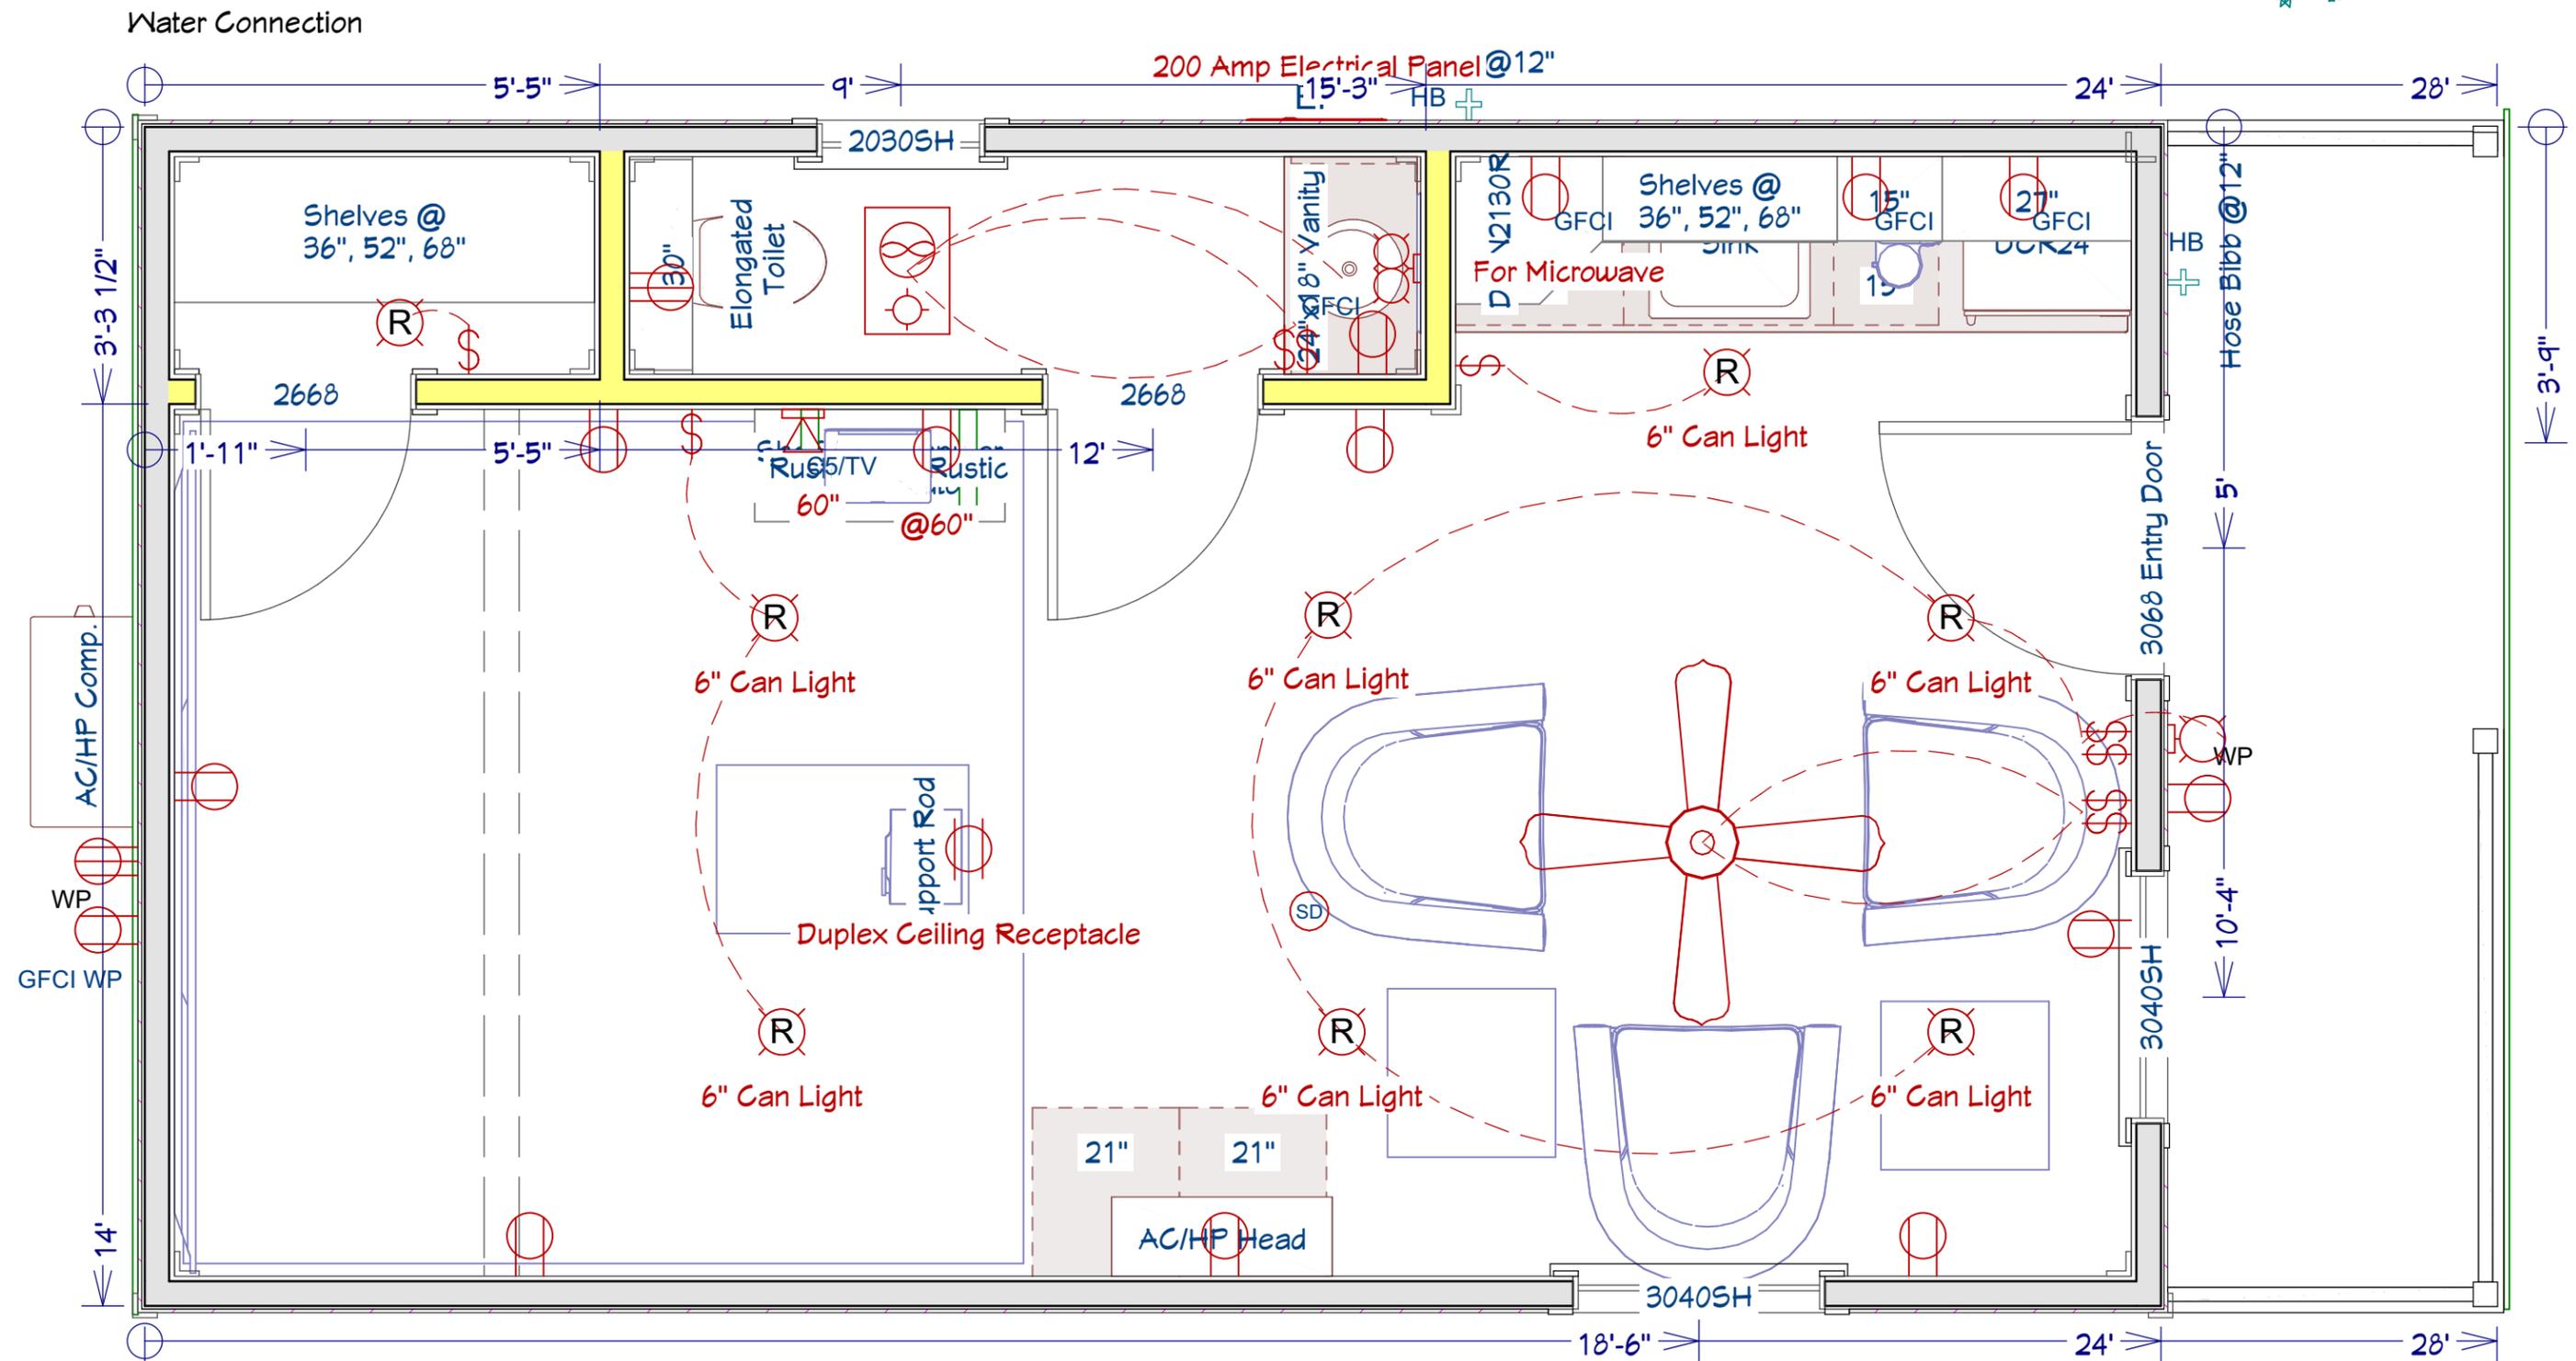

<h2 style="margin: 0;">Golf Simulator/Clubhouse #1</h2> <p style="margin: 0;">14x28 Cabin</p>	<p>This document is for illustrative purposes only (it has not been reviewed by an architect or engineer unless otherwise stated in or on this document) and should not be relied on for any purpose other than illustration and general layout of building.</p> <p>Wolf Valley Buildings, LLC and affiliates assume no liability or responsibility for any mistakes, or errors herein.</p> <p>All rights reserved by Wolf Valley Buildings, LLC. This document and the information contained herein are confidential and protected from disclosure pursuant to Federal law. Use, dissemination, or copying of this information is strictly prohibited. If you received this document in error, please erase all copies and attachments and notify the sender immediately.</p> <p>Customer Responsible to verify all local, state, and any jurisdictional codes and building requirements.</p>	<p>WOLF VALLEY BUILDINGS</p> <p>3461 FM934 Itasca, TX 76055 www.wolfvalleybuildings.com</p>	<p>Original Doc. Date 12/20/2025</p> <p>Revision Date 12/22/2025</p> <p>Revision # R1a</p>	<p style="margin: 0;">All Layers</p> <h1 style="margin: 0;">Page 7 of 8</h1>
---	--	--	--	--

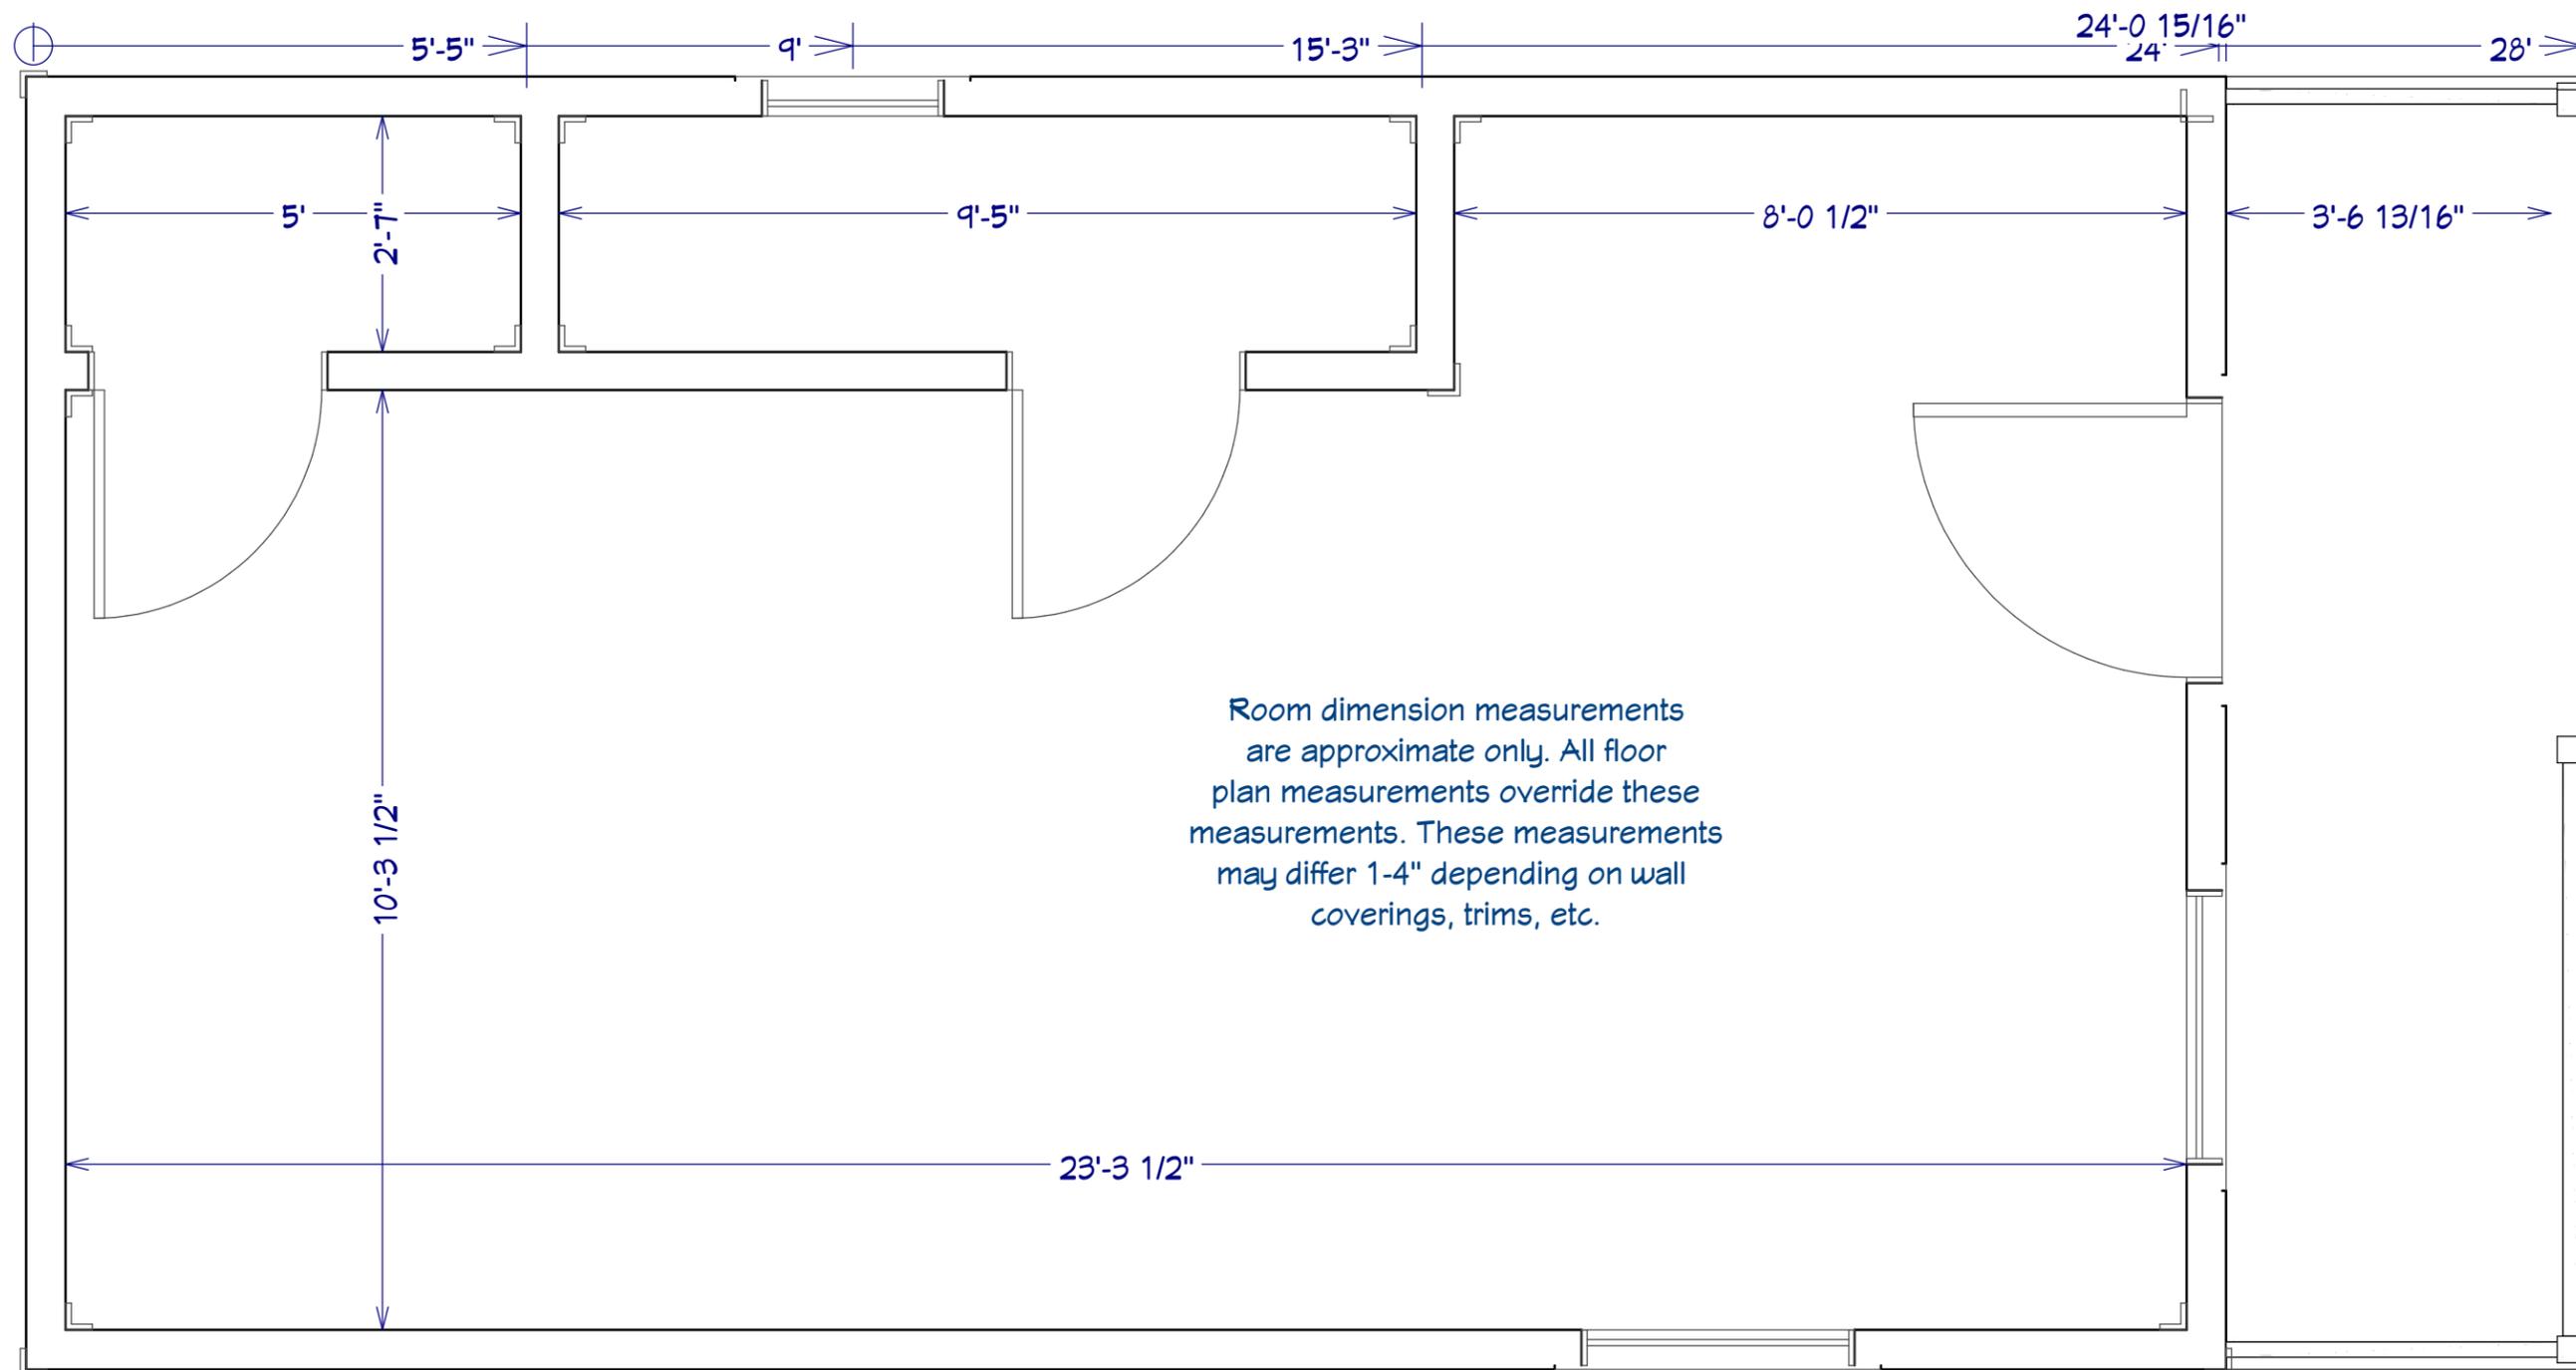

<p>Golf Simulator/Clubhouse #1 14x28 Cabin</p>	<p><small>This document is for illustrational purposes only (it has not been reviewed by an architect or engineer unless otherwise stated in or on this document) and should not be relied on for any purpose other than illustration and general layout of building.</small></p> <p><small>Wolf Valley Buildings, LLC and affiliates assume no liability or responsibility for any mistakes, or errors herein.</small></p> <p><small>All rights reserved by Wolf Valley Buildings, LLC. This document and the information contained herein are confidential and protected from disclosure pursuant to Federal law. Use, dissemination, or copying of this information is strictly prohibited. If you received this document in error, please erase all copies and attachments and notify the sender immediately.</small></p> <p><small>Customer Responsible to verify all local, state, and any jurisdictional codes and building requirements.</small></p>	 <p>WOLF VALLEY BUILDINGS</p> <p>3461 FM934 Itasca, TX 76055 www.wolfvalleybuildings.com</p>	<p>Original Doc. Date 12/20/2025</p> <p>Revision Date 12/22/2025</p> <p>Revision # R1a</p>	<p>Room Dimensions</p> <p>Page 8 of 8</p>
---	--	--	--	---